




INSTALLATION NOTE:
 16 GA GALVANIZED STEEL CORNER SPLICE/HANGER PLATE. INSTALL INSIDE OF CELL FRAME & UNDER TOP RETURN FLANGES. POP-RIVET ONE SIDE FIRST, THEN PULL MITER TOGETHER, & POP-RIVET REMAINING 4 PLACES. POP-RIVETS BY OTHERS.

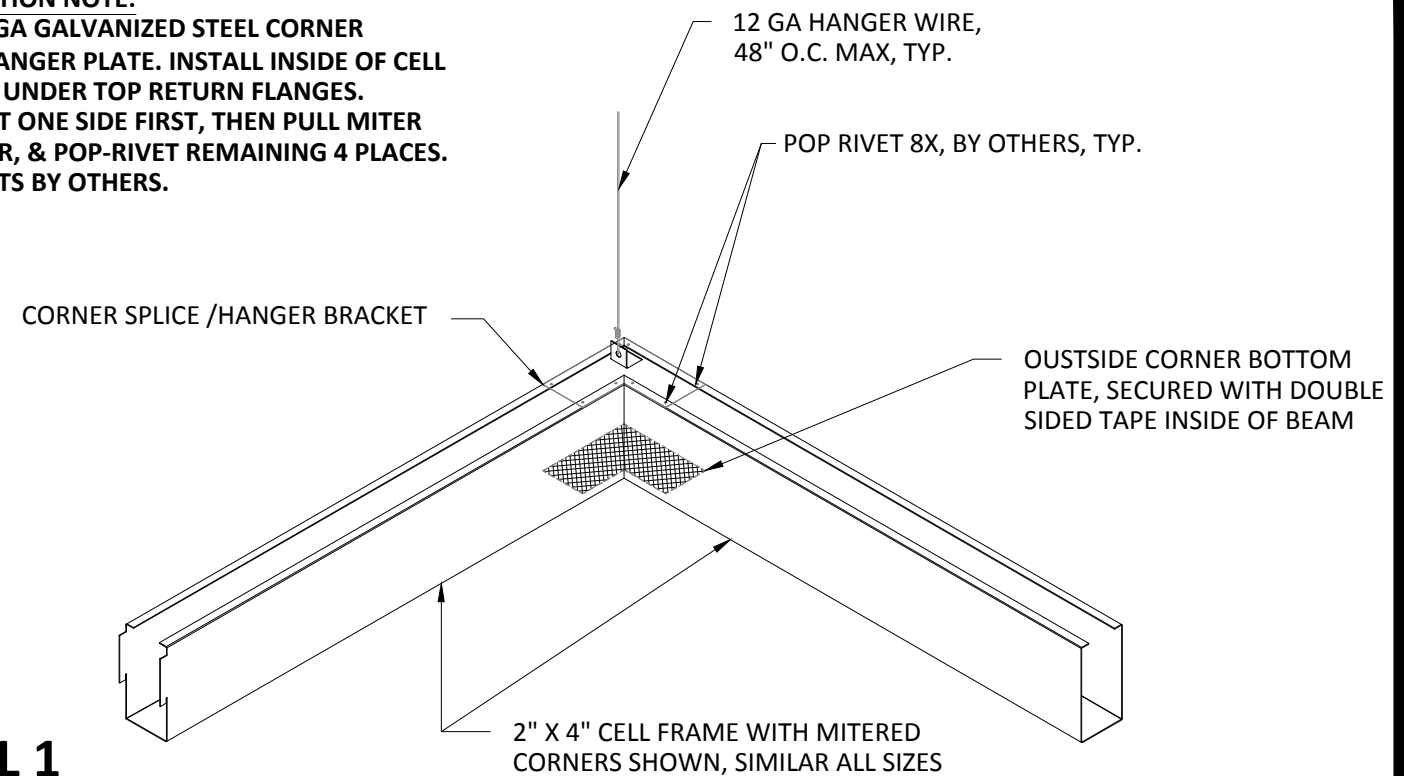

DETAIL 1

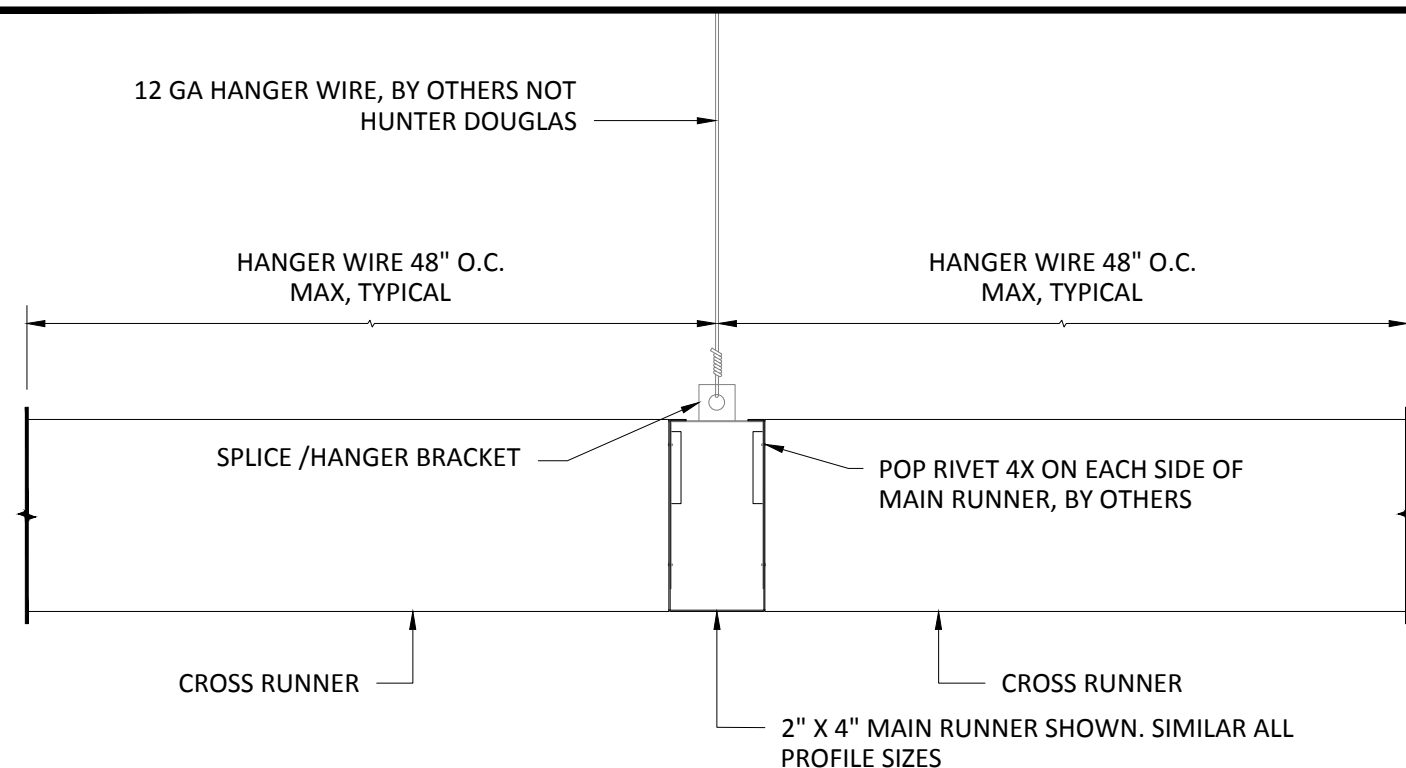

DETAIL 3

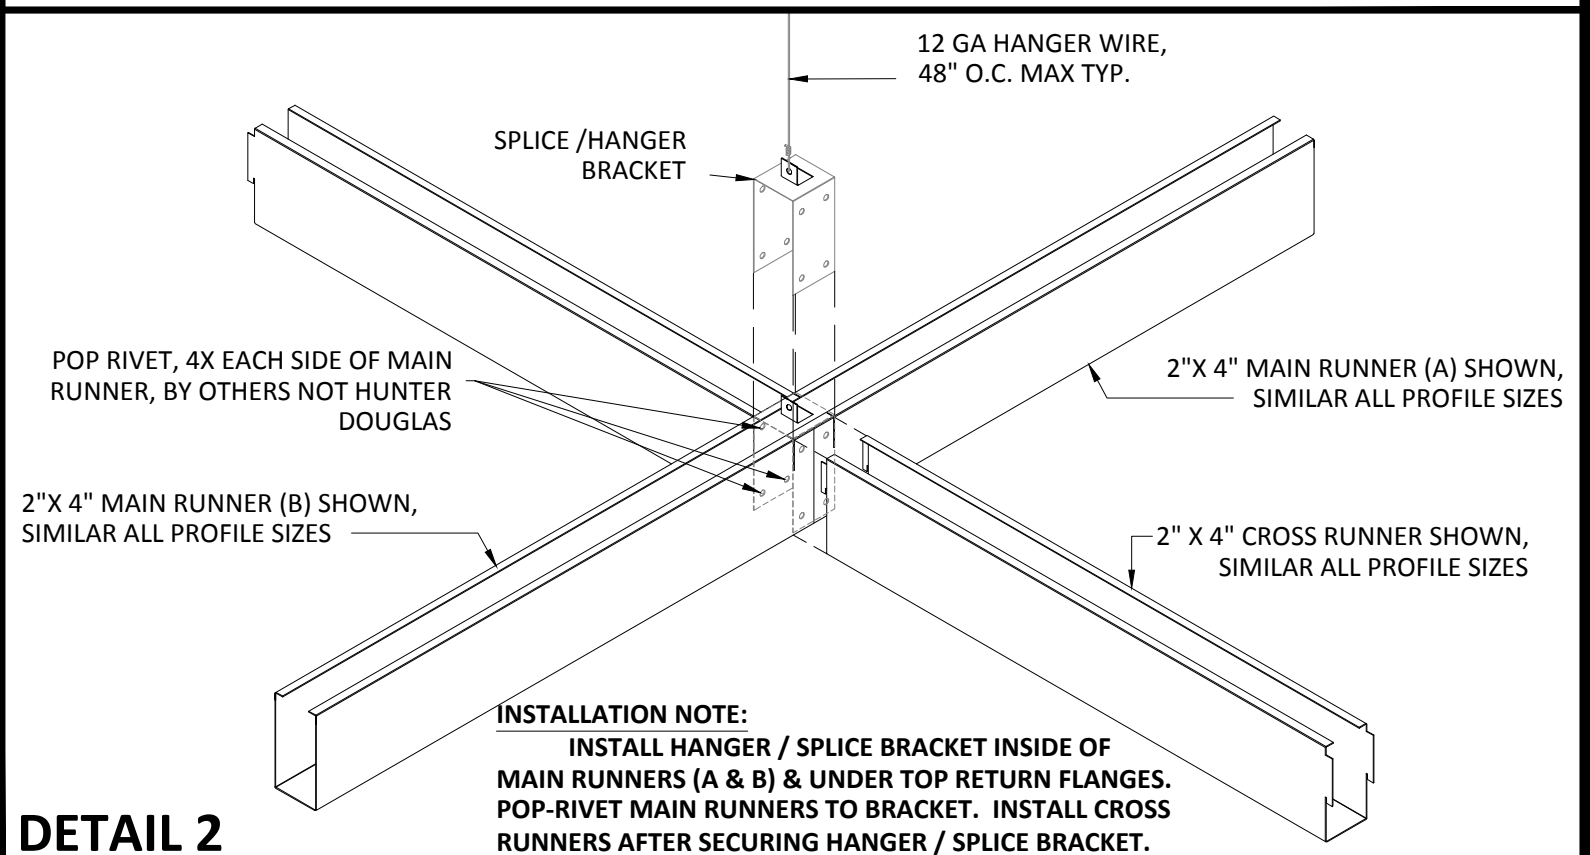

DETAIL 2

SPECIFICATIONS

(unless noted otherwise)

MATERIAL: .025" | .032" | .040" ALUMINUM VARIES BY PROFILE
 FINISH: PAINT | POWDER COAT | DECORATED WOOD FINISH | LUXACOTE
 PERFORATION: NON-PERFORATED | #103 | #106 | #111 | #119 | #150

CELL FRAME SUSPENSION DETAILS

PROJECT: CELL FRAME PRODUCT SPECIFICATIONS
 DRAWING NUMBER: CELL FRAME-A1.2
 SCALE: NTS
 DRAWN BY: HDA ENGINEERING
 DATE: 8/15/16