



SECTION 'A'
SCALE: 3" = 1'-0"

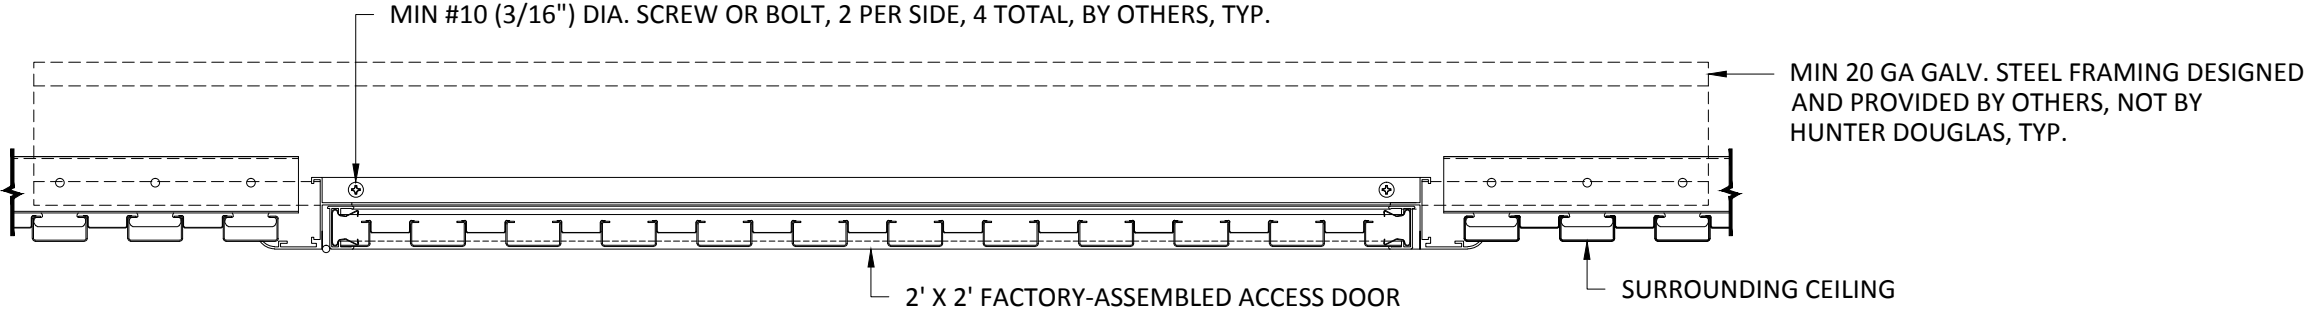

SECTION 'B'
SCALE: 3" = 1'-0"

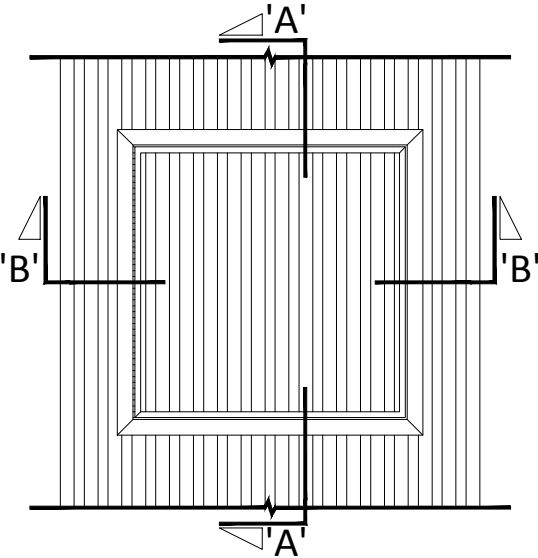

EXTERIOR INSTALLATION

HunterDouglasContract

CEILINGS

1 Hunter Douglas Circle
Thornton, CO 80241
800-727-8953
fax: 720-872-7850

5015 Oakbrook Parkway, Suite 100
Norcross, GA 30093
800-366-4327 / 770-806-9557
fax: 770-806-0214

All rights reserved. This drawing is the property of Hunter Douglas and may not be copied or multiplied neither wholly nor partly. It may not be submitted for perusal to third parties either.

www.hunterdouglascontract.com

SPECIFICATIONS
(unless noted otherwise)
MATERIAL: 0.020" OR 0.025" ALUMINUM BOX 2 PANEL
0.040" ALUMINUM UNIVERSAL CARRIER
FINISH: PAINT / POWDER COAT / LUXACOTE / DECORATED WOOD FINISH
PERFORATION: NONE AVAILABLE

LUXALON
METAL CEILINGS

WoodWright
WOOD CEILINGS

Techstyle
ACOUSTICAL CEILINGS

TOLERANCES
(unless noted otherwise)
DECIMAL: .0 +/- .060
.00 +/- .030
.000 +/- .010
FRACTIONAL: +/- 1/32"
ANGULAR: +/- 1/2° (.5°)

2'-0" X 2'-0" EXTERIOR ACCESS DOOR ATTACHMENT

PROJECT: LINEAR EXTERIOR BOX 2 PRODUCT SPECIFICATIONS
DRAWING NUMBER: BOX2-EXT11X17-M002
PART NUMBER: N/A
SCALE: AS SHOWN
DATE: 3/5/14
DRAWN BY: M HOWARD