

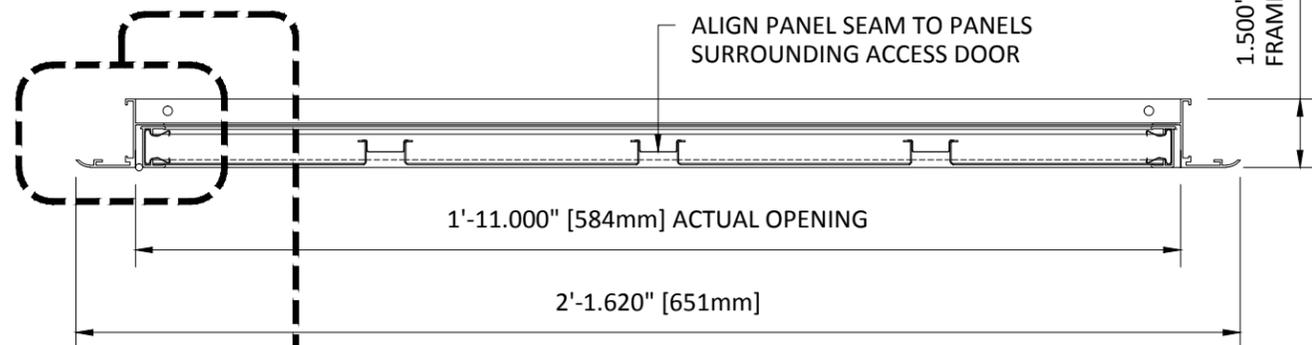



SECTION 'A'
SCALE: 3" = 1'-0"

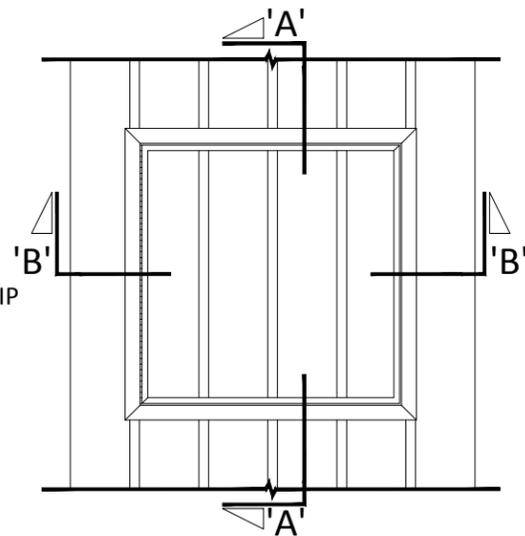

SECTION 'B'
SCALE: 3" = 1'-0"

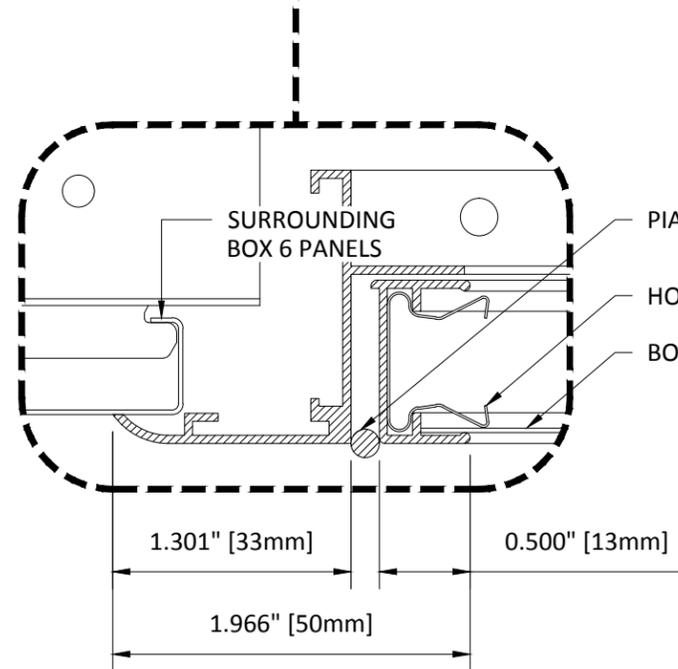

VIEW FROM BELOW:
SCALE: NOT TO SCALE

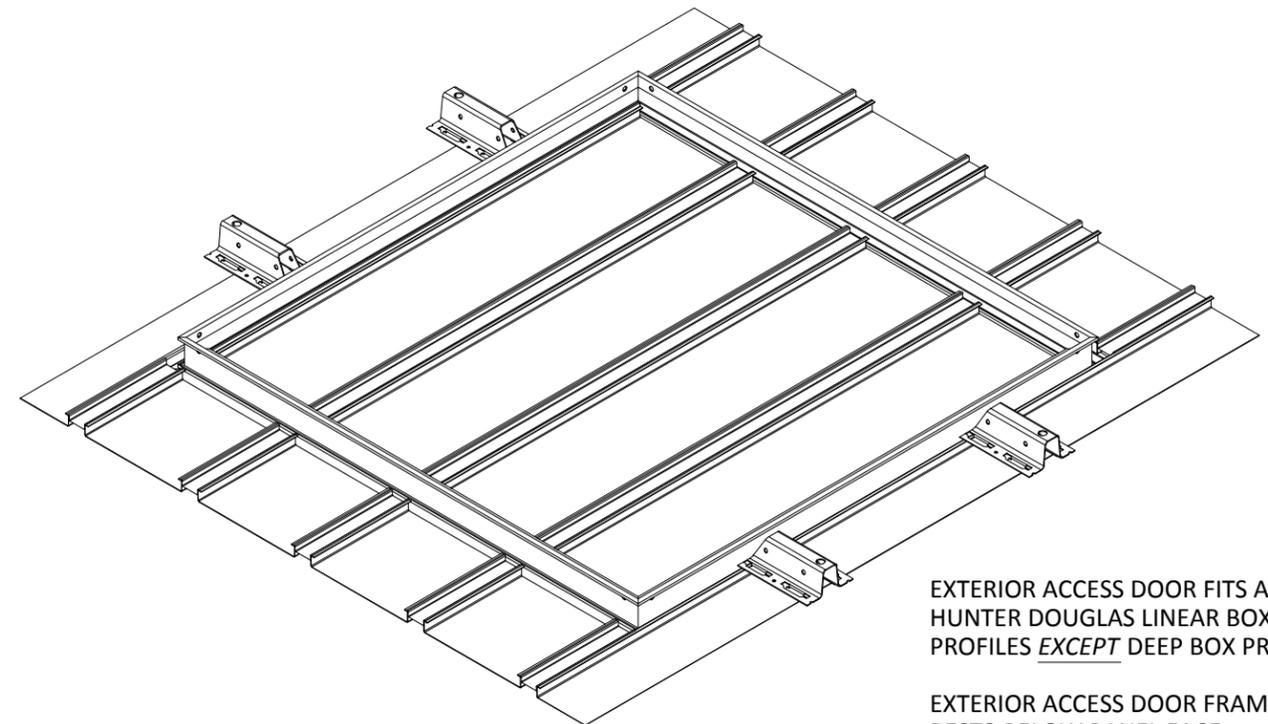


EXTERIOR ACCESS DOOR FITS ALL HUNTER DOUGLAS LINEAR BOX PROFILES EXCEPT DEEP BOX PROFILES.

EXTERIOR ACCESS DOOR FRAME RESTS BELOW PANEL FACE.

EXTERIOR ACCESS DOOR IS EXPOSED FROM BELOW.

PANEL LENGTHS MUST BE FIELD-CUT.

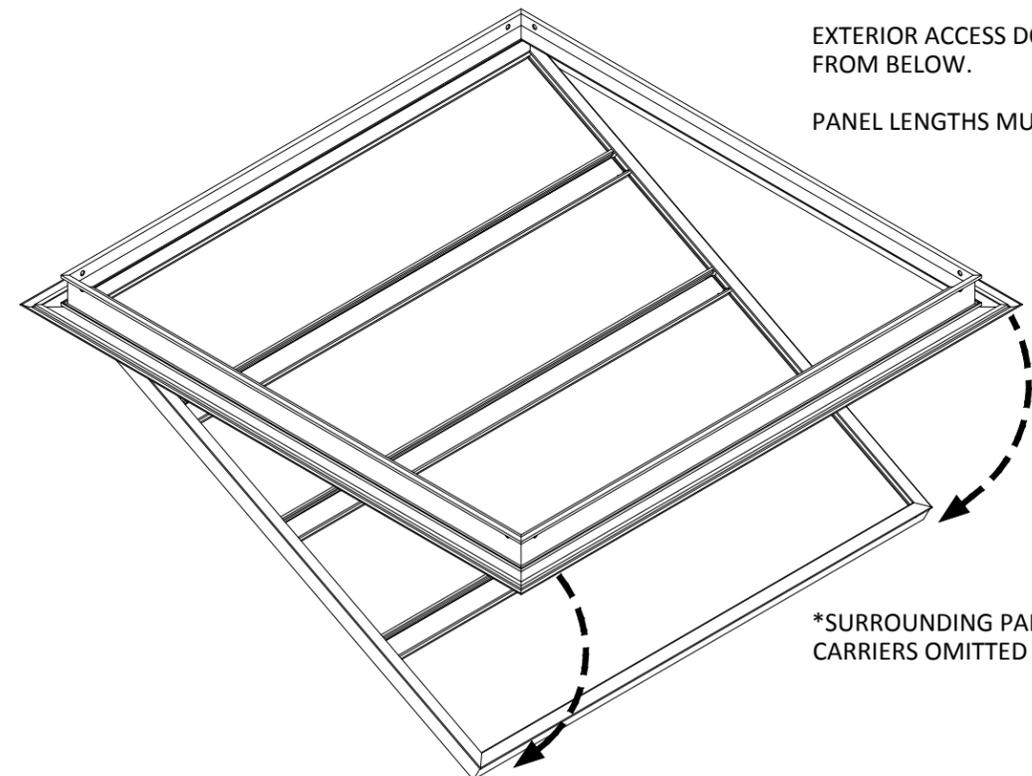

*SURROUNDING PANELS AND CARRIERS OMITTED FOR CLARITY

EXTERIOR INSTALLATION

HunterDouglasContract

CEILINGS

1 Hunter Douglas Circle
Thornton, CO 80241
800-727-8953
fax: 720-872-7850

5015 Oakbrook Parkway, Suite 100
Norcross, GA 30093
800-366-4327 / 770-806-9557
fax: 770-806-0214

All rights reserved. This drawing is the property of Hunter Douglas and may not be copied or multiplied neither wholly nor partly. It may not be submitted for perusal to third parties either.

www.hunterdouglascontract.com

SPECIFICATIONS

(unless noted otherwise)
MATERIAL: 0.025", 0.032", OR 0.040" ALUMINUM BOX 6 PANEL
0.040" ALUMINUM UNIVERSAL CARRIER
FINISH: PAINT / POWDER COAT / LUXACOTE / DECORATED WOOD FINISH
PERFORATION: #124 (15% OPEN) / NON-PERFORATED

TOLERANCES

(unless noted otherwise)
DECIMAL: .0 +/- .060
.00 +/- .030
.000 +/- .010
FRACTIONAL: +/- 1/32"
ANGULAR: +/- 1/2° (.5°)



2'-0" X 2'-0" EXTERIOR ACCESS DOOR

PROJECT: LINEAR EXTERIOR BOX 6 PRODUCT SPECIFICATIONS
DRAWING NUMBER: BOX6-EXT11X17-M001
PART NUMBER: N/A
SCALE: AS SHOWN
DATE: 3/5/14
DRAWN BY: M HOWARD