


SECTION 'A'
SCALE: 3" = 1'-0"

SECTION 'B'
SCALE: 3" = 1'-0"

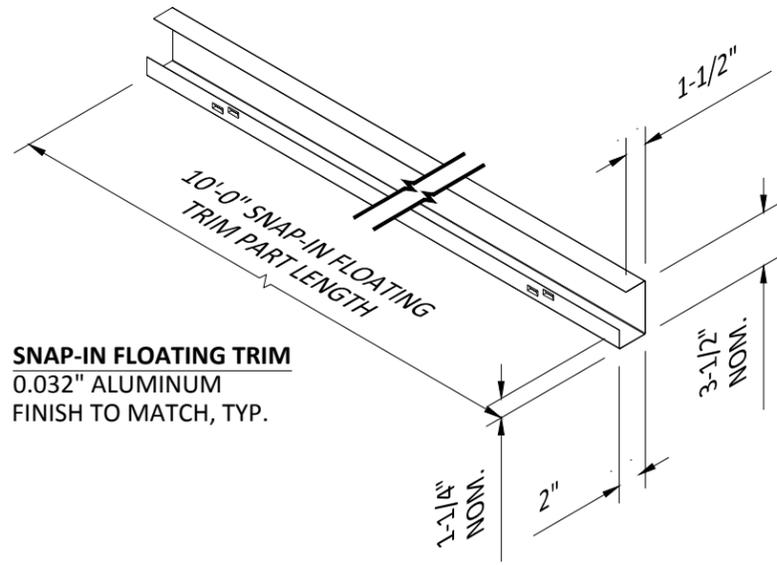

SNAP-IN FLOATING TRIM
0.032" ALUMINUM
FINISH TO MATCH, TYP.

HunterDouglasContract

CEILING

5015 Oakbrook Parkway, Suite 100
Norcross, GA 30093
800-366-4327 / 770-806-9557
fax: 770-806-0214

All rights reserved. This drawing is the property of Hunter Douglas and may not be copied or multiplied neither wholly nor partly. It may not be submitted for perusal to third parties either.

www.hunterdouglascontract.com

SPECIFICATIONS
(unless noted otherwise)

MATERIAL: 0.032" OR 0.040" ALUMINUM SNAP-IN PANEL
24 GA GALV. HEAVY-DUTY SNAP BAR (SECONDARY CARRIER)

FINISH: PAINT / POWDER COAT / LUXACOTE

PERFORATION: SEE DETAIL A1.1 THIS SET

TOLERANCES
(unless noted otherwise)

DECIMAL: .0 +/- .060
.00 +/- .030
.000 +/- .010

FRACTIONAL: +/- 1/32"

ANGULAR: +/- 1/2° (.5°)



FULL PANEL FLOATING TRIM SPECIFICATIONS

PROJECT: SNAP-IN PRODUCT SPECIFICATIONS
DRAWING NUMBER: SNAP-IN-A1.8
PART NUMBER: N/A
SCALE: AS SHOWN
DATE: 7/2/14
DRAWN BY: HDAP ENGINEERING