



NOTE:
FIXTURE OR DIFFUSER MUST BE
INDEPENDENTLY SUPPORTED IN
ACCORDANCE WITH LOCAL BUILDING CODES
AND MANUFACTURER'S INSTRUCTIONS

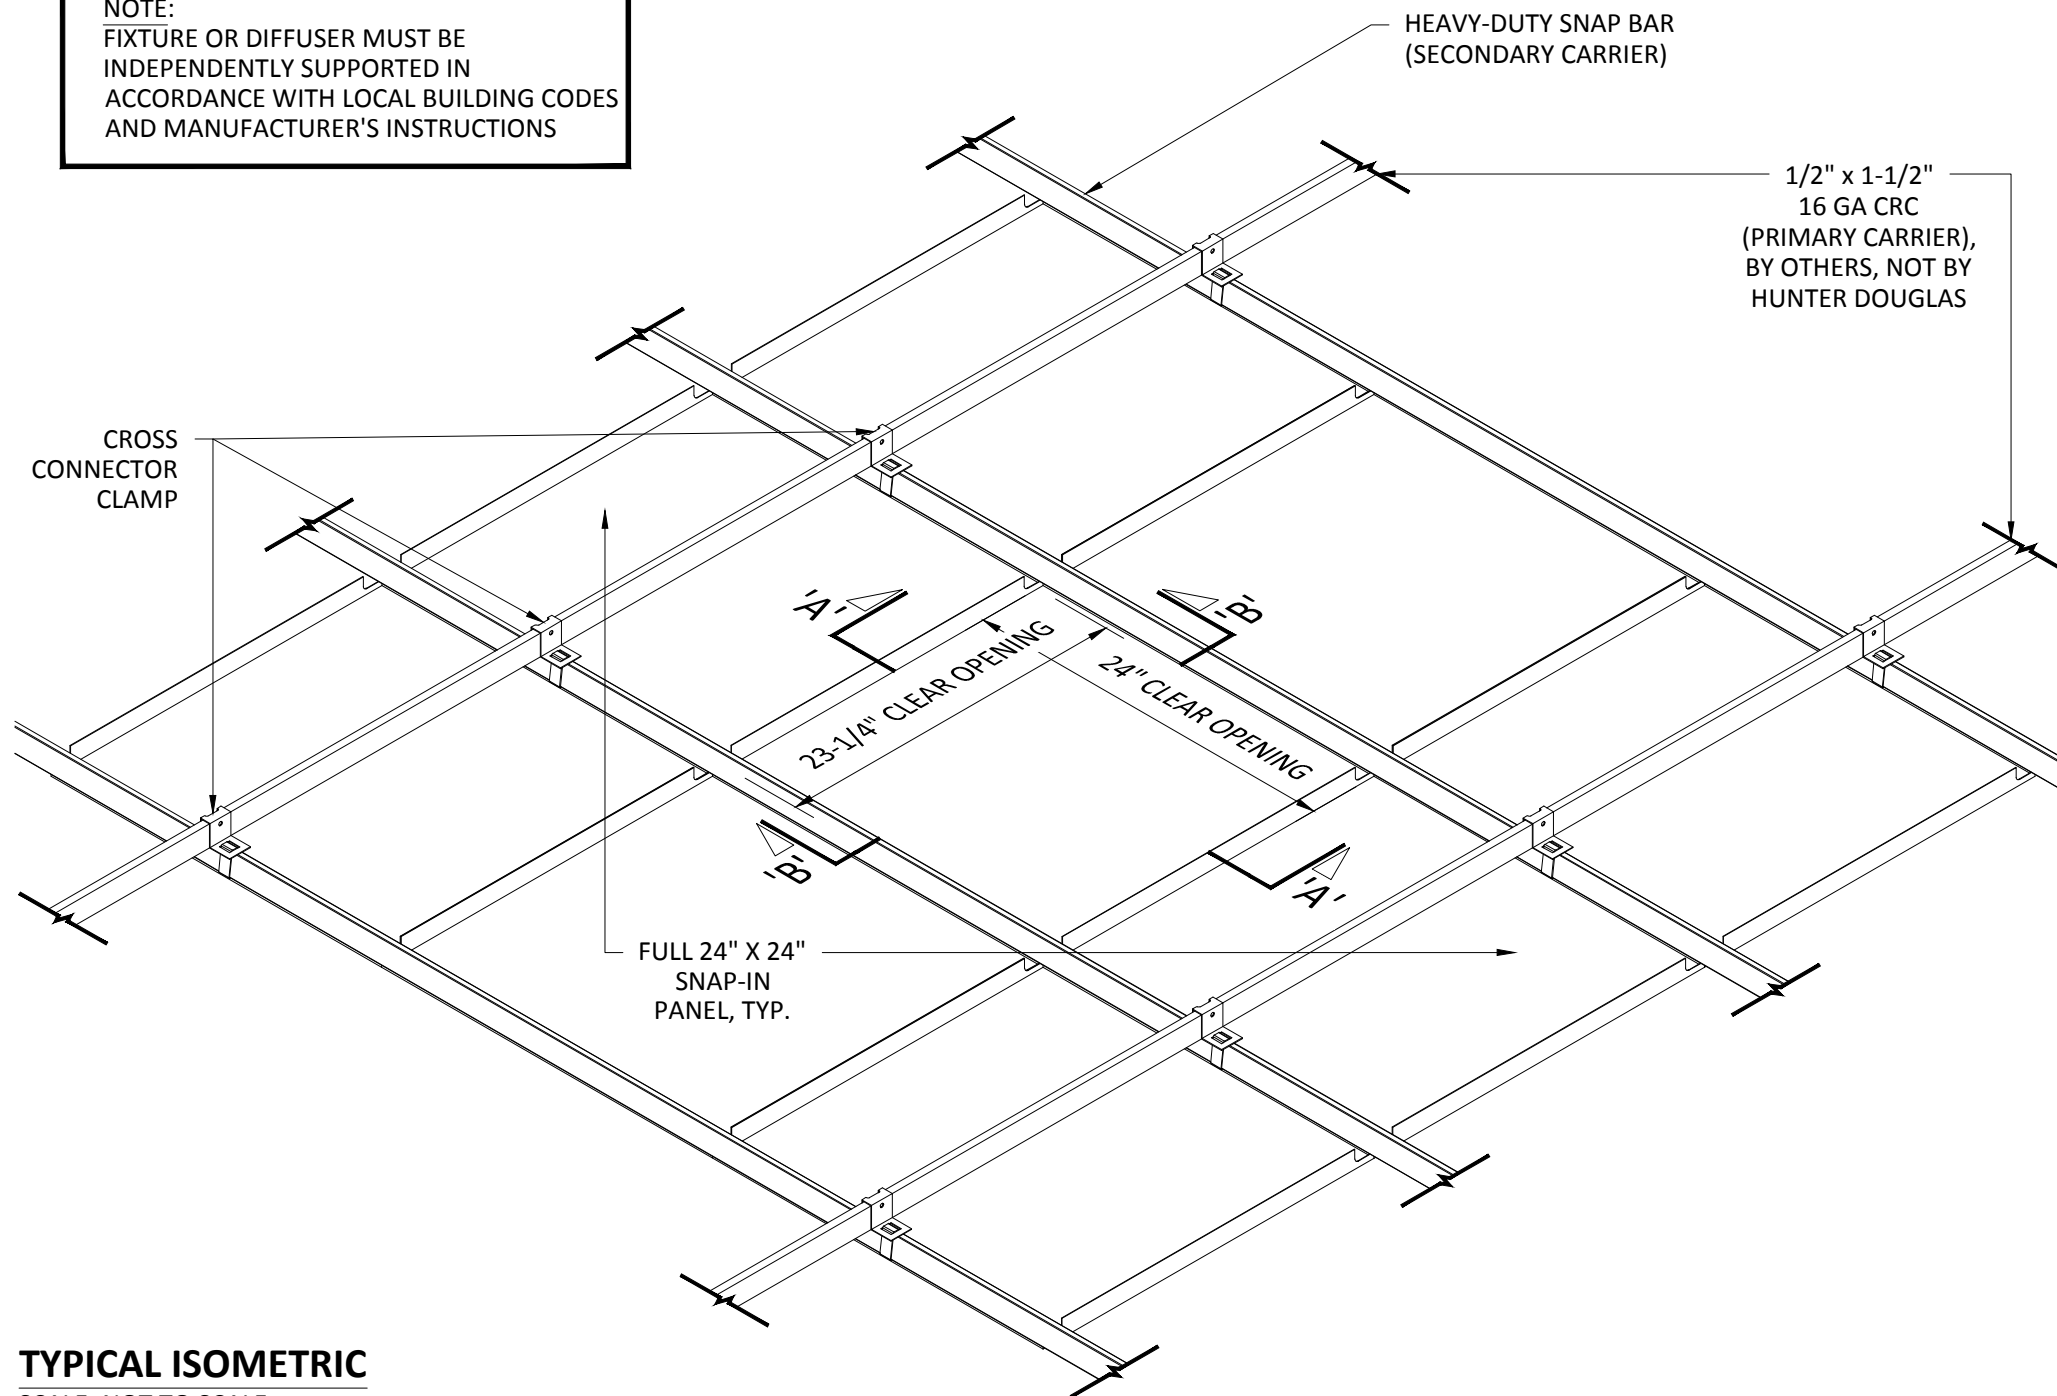


TYPICAL ISOMETRIC
SCALE: NOT TO SCALE

INTERIOR INSTALLATION

*HANGER WIRE OMITTED FOR CLARITY

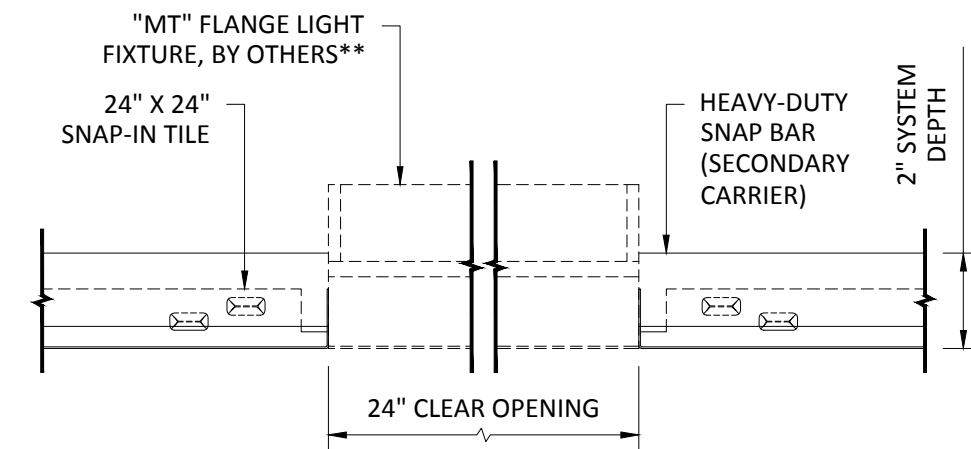

SECTION 'A'
SCALE: 3" = 1'-0"

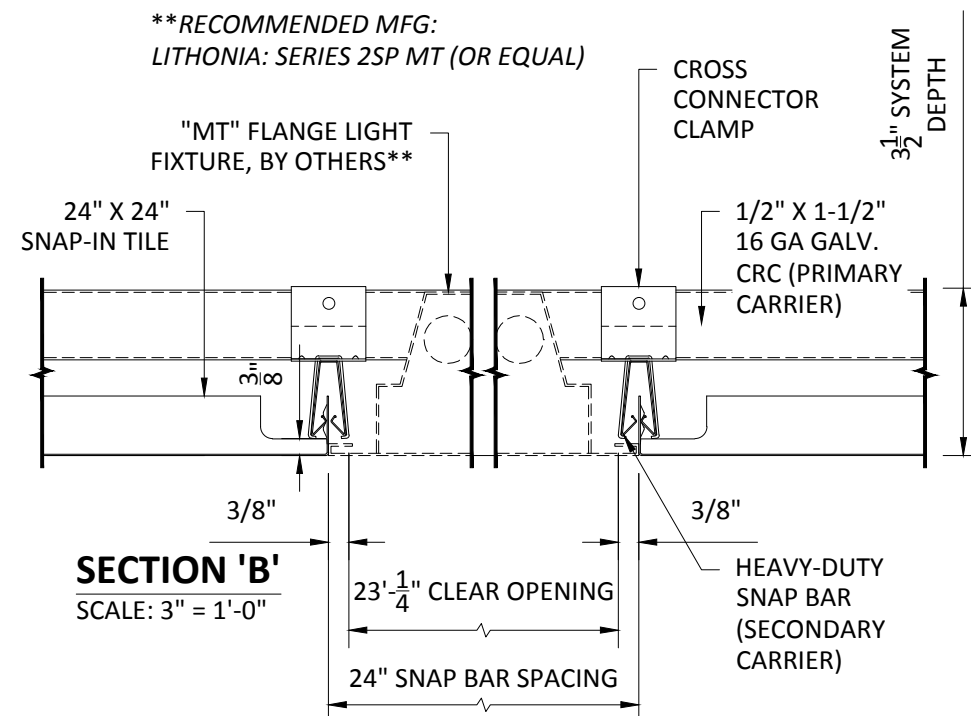

SECTION 'B'
SCALE: 3" = 1'-0"

HunterDouglasContract

CEILINGS

5015 Oakbrook Parkway, Suite 100
Norcross, GA 30093
800-366-4327 / 770-806-9557
fax: 770-806-0214

All rights reserved. This drawing
is the property of Hunter
Douglas and may not be copied
or multiplied neither wholly nor
partly. It may not be submitted
for perusal to third parties
either.

www.hunterdouglascontract.com

SPECIFICATIONS
(unless noted otherwise)
MATERIAL: 0.032" OR 0.040" ALUMINUM SNAP-IN PANEL
24 GA GALV. HEAVY-DUTY SNAP BAR (SECONDARY CARRIER)
FINISH: PAINT / POWDER COAT / LUXACOTE
PERFORATION: SEE DETAIL A1.1 THIS SET

LUXALON®
METAL CEILINGS

WoodWright®
WOOD CEILINGS

Techstyle®
ACOUSTICAL CEILINGS

TOLERANCES
(unless noted otherwise)
DECIMAL: .0 +/- .060
.00 +/- .030
.000 +/- .010
FRACTIONAL: +/- 1/32"
ANGULAR: +/- 1/2° (.5°)

2'-0" X 2'-0" FIXTURE OPENING SPECIFICATIONS

PROJECT: SNAP-IN PRODUCT SPECIFICATIONS
DRAWING NUMBER: SNAP-IN-A1.9
PART NUMBER: N/A
SCALE: AS SHOWN
DATE: 7/2/14
DRAWN BY: HDAP ENGINEERING