



**NOTE:**  
 FIXTURE OR DIFFUSER MUST BE  
 INDEPENDENTLY SUPPORTED IN  
 ACCORDANCE WITH LOCAL BUILDING CODES  
 AND MANUFACTURER'S INSTRUCTIONS

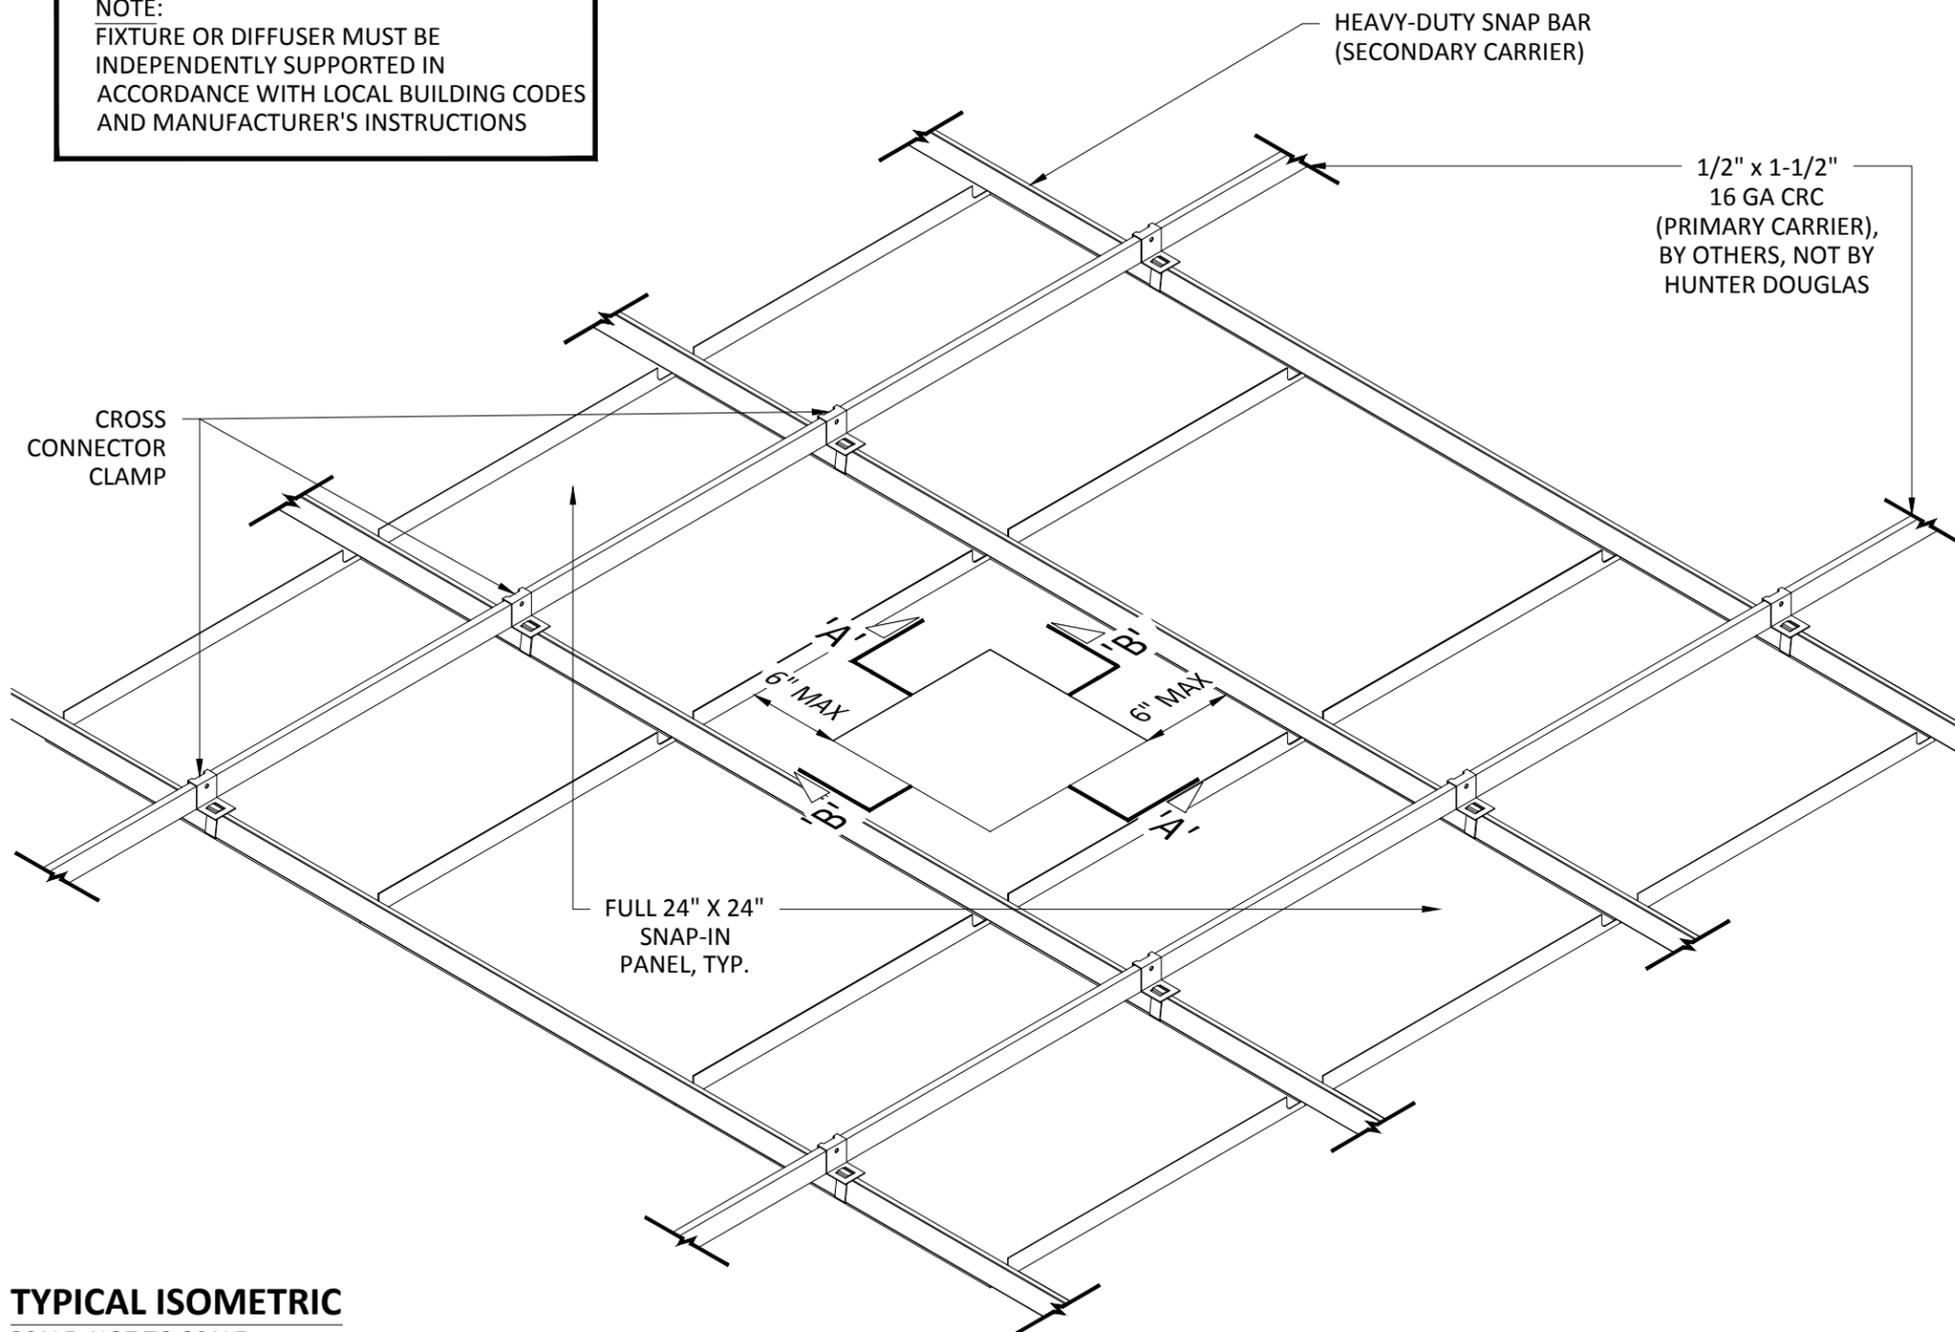


**TYPICAL ISOMETRIC**  
 SCALE: NOT TO SCALE

**INTERIOR INSTALLATION**

\*HANGER WIRE OMITTED FOR CLARITY

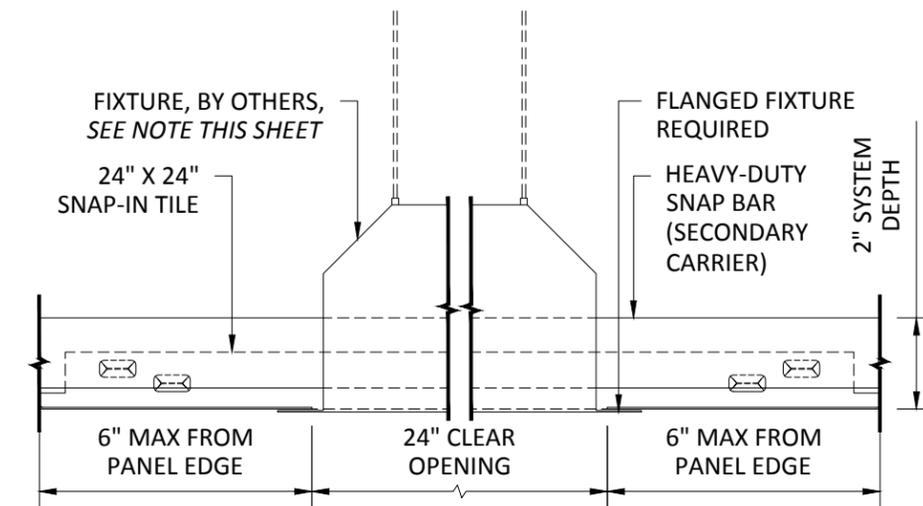

**SECTION 'A'**  
 SCALE: 3" = 1'-0"

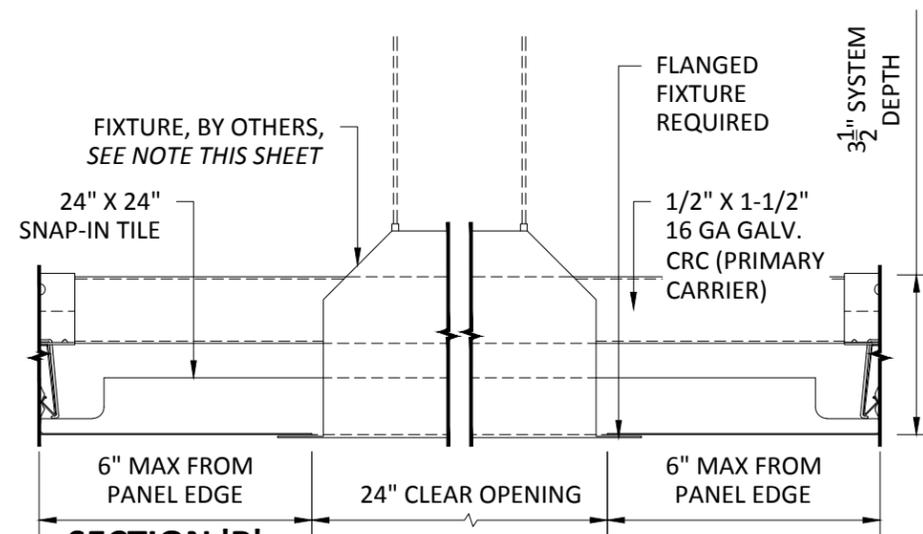

**SECTION 'B'**  
 SCALE: 3" = 1'-0"

**HunterDouglasContract**

**CEILINGS**

5015 Oakbrook Parkway, Suite 100  
 Norcross, GA 30093  
 800-366-4327 / 770-806-9557  
 fax: 770-806-0214

*All rights reserved. This drawing is the property of Hunter Douglas and may not be copied or multiplied neither wholly nor partly. It may not be submitted for perusal to third parties either.*

www.hunterdouglascontract.com

**SPECIFICATIONS**

(unless noted otherwise)  
 MATERIAL: 0.032" OR 0.040" ALUMINUM SNAP-IN PANEL  
 24 GA GALV. HEAVY-DUTY SNAP BAR (SECONDARY CARRIER)  
 FINISH: PAINT / POWDER COAT / LUXACOTE  
 PERFORATION: SEE DETAIL A1.1 THIS SET

**TOLERANCES**

(unless noted otherwise)  
 DECIMAL: .0 +/- .060  
 .00 +/- .030  
 .000 +/- .010  
 FRACTIONAL: +/- 1/32"  
 ANGULAR: +/- 1/2° (.5°)



**FIELD CUT PANEL OPENING SPECIFICATIONS**

PROJECT: SNAP-IN PRODUCT SPECIFICATIONS  
 DRAWING NUMBER: SNAP-IN-A1.10  
 PART NUMBER: N/A  
 SCALE: AS SHOWN  
 DATE: 7/2/14  
 DRAWN BY: HDAP ENGINEERING