

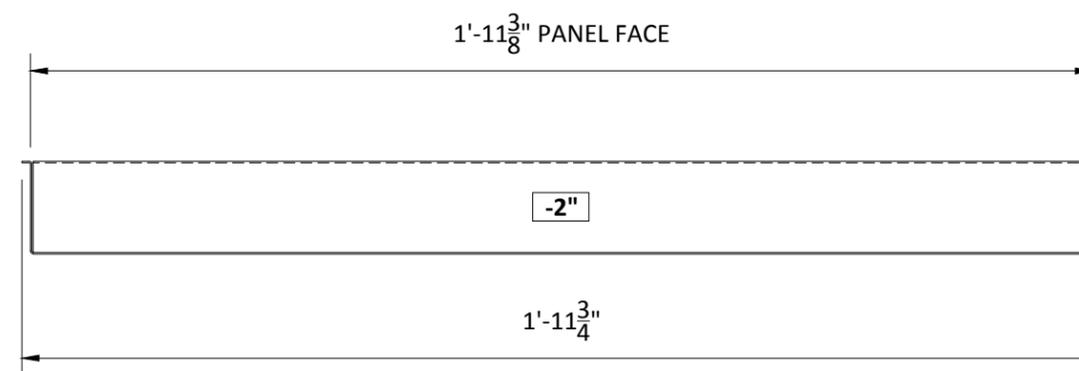


SECTION 'A'
SCALE: 3" = 1'-0"

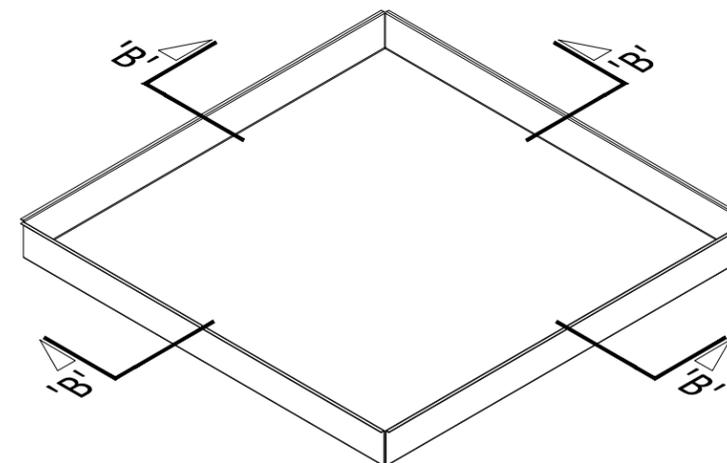

SECTION 'B'
SCALE: 3" = 1'-0"

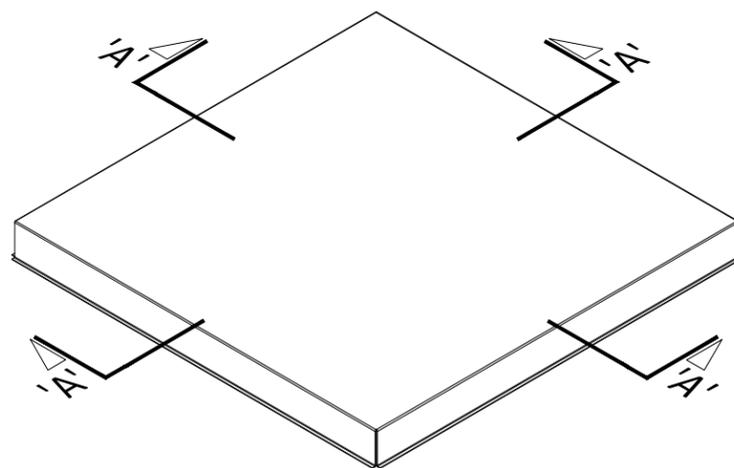

INTERIOR INSTALLATION

*2" REVEAL LAY-IN PANEL FOR 9/16" GRID SHOWN

HunterDouglasContract

CEILING

5015 Oakbrook Parkway, Suite 100
Norcross, GA 30093
800-366-4327 / 770-806-9557
fax: 770-806-0214

All rights reserved. This drawing is the property of Hunter Douglas and may not be copied or multiplied neither wholly nor partly. It may not be submitted for perusal to third parties either.

www.hunterdouglascontract.com

SPECIFICATIONS

(unless noted otherwise)

MATERIAL: 0.032" ALUMINUM LAY-IN LEVELS PANEL
FINISH: PAINT / POWDER COAT / DECORATED WOOD FINISH
PERFORATION: SEE DETAIL A1.1 ON LAY-IN STORYBOARD SET

TOLERANCES

(unless noted otherwise)

DECIMAL: .0 +/- .060
.00 +/- .030
.000 +/- .010
FRACTIONAL: +/- 1/32"
ANGULAR: +/- 1/2° (.5°)

LUXALON
METAL CEILING

WoodWright
WOOD CEILING

Techstyle
ACOUSTICAL CEILING

2" REVEAL LAY-IN PANEL

PROJECT: LAY-IN LEVELS PRODUCT SPECIFICATIONS
DRAWING NUMBER: LAY-IN-LEVELS-A1.2
PART NUMBER: N/A
SCALE: AS SHOWN
DATE: 8/20/14
DRAWN BY: HDAP ENGINEERING