


**SECTION 'A'**  
SCALE: FULL (1:1)

**EX-1 CLIP NOTE:**  
EX-1 CLIP SLIDES ON INSIDE TRACK(S) OF EDGELINE TRIM. USE 2 #10 SCREWS, PROVIDED BY OTHERS, TO FASTEN TO RIGID SUSPENSION. CEILING SUSPENSION SYSTEM VARIES.

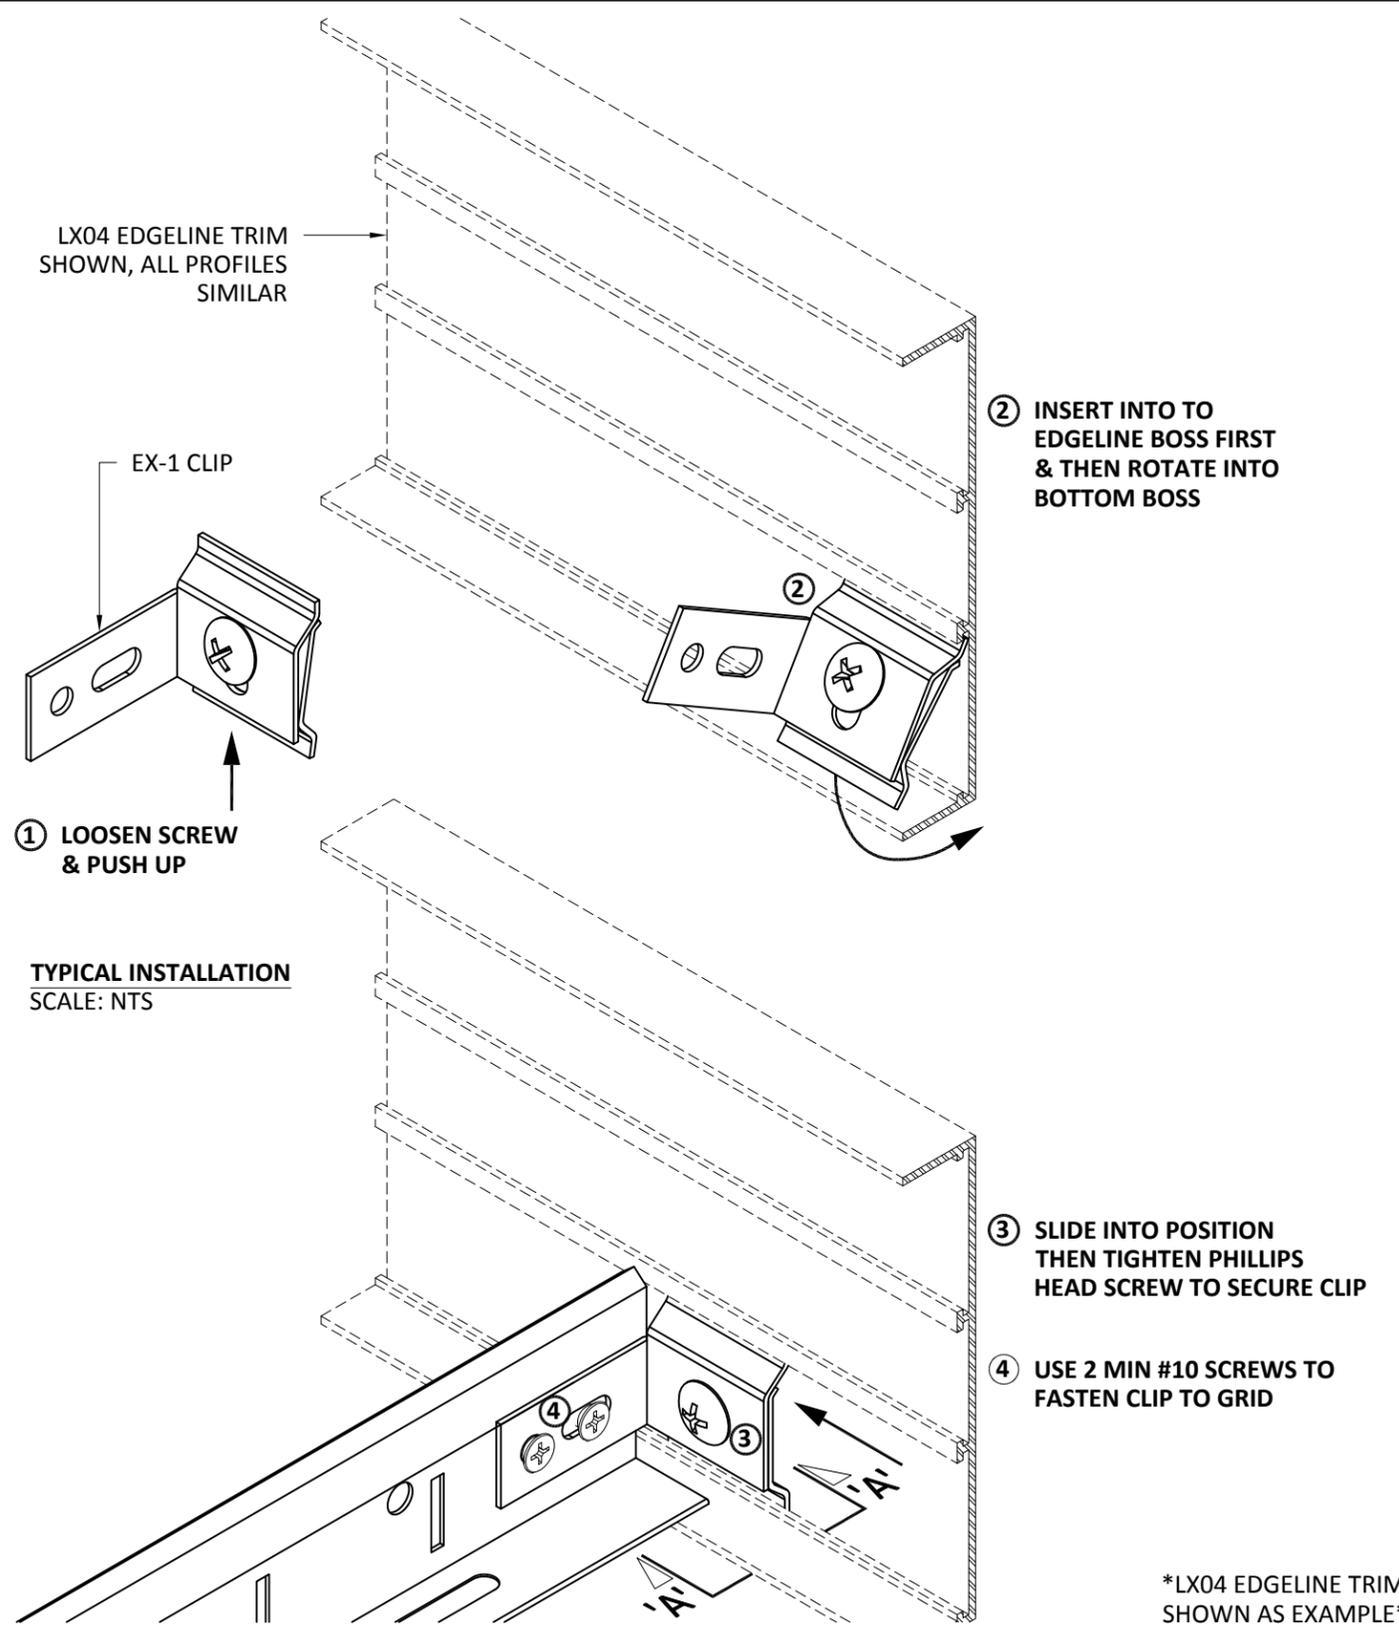

**TYPICAL INSTALLATION**  
SCALE: NTS

\*LX04 EDGELINE TRIM SHOWN AS EXAMPLE\*

# HunterDouglasContract

**CEILINGS**  
5015 Oakbrook Parkway, Suite 100  
Norcross, GA 30093  
800-366-4327 / 770-806-9557  
fax: 770-806-0214

*All rights reserved. This drawing is the property of Hunter Douglas and may not be copied or multiplied neither wholly nor partly. It may not be submitted for perusal to third parties either.*  
[www.hunterdouglascontract.com](http://www.hunterdouglascontract.com)

**SPECIFICATIONS**  
(unless noted otherwise)  
MATERIAL: EXTRUDED ALUMINUM, THICKNESS VARIES  
FINISH: PAINT / POWDER COAT / LUXACOTE

**TOLERANCES**  
(unless noted otherwise)  
DECIMAL: .0 +/- .060  
.00 +/- .030  
.000 +/- .010  
FRACTIONAL: +/- 1/32"  
ANGULAR: +/- 1/2° (.5°)



**EX-1 CLIP INSTALLATION**  
PROJECT: EDGELINE PRODUCT SPECIFICATIONS  
DRAWING NUMBER: EDGE-A1.6  
PART NUMBER: N/A  
SCALE: AS SHOWN  
DATE: 8/21/14  
DRAWN BY: HDAP ENGINEERING