



DETAIL 1

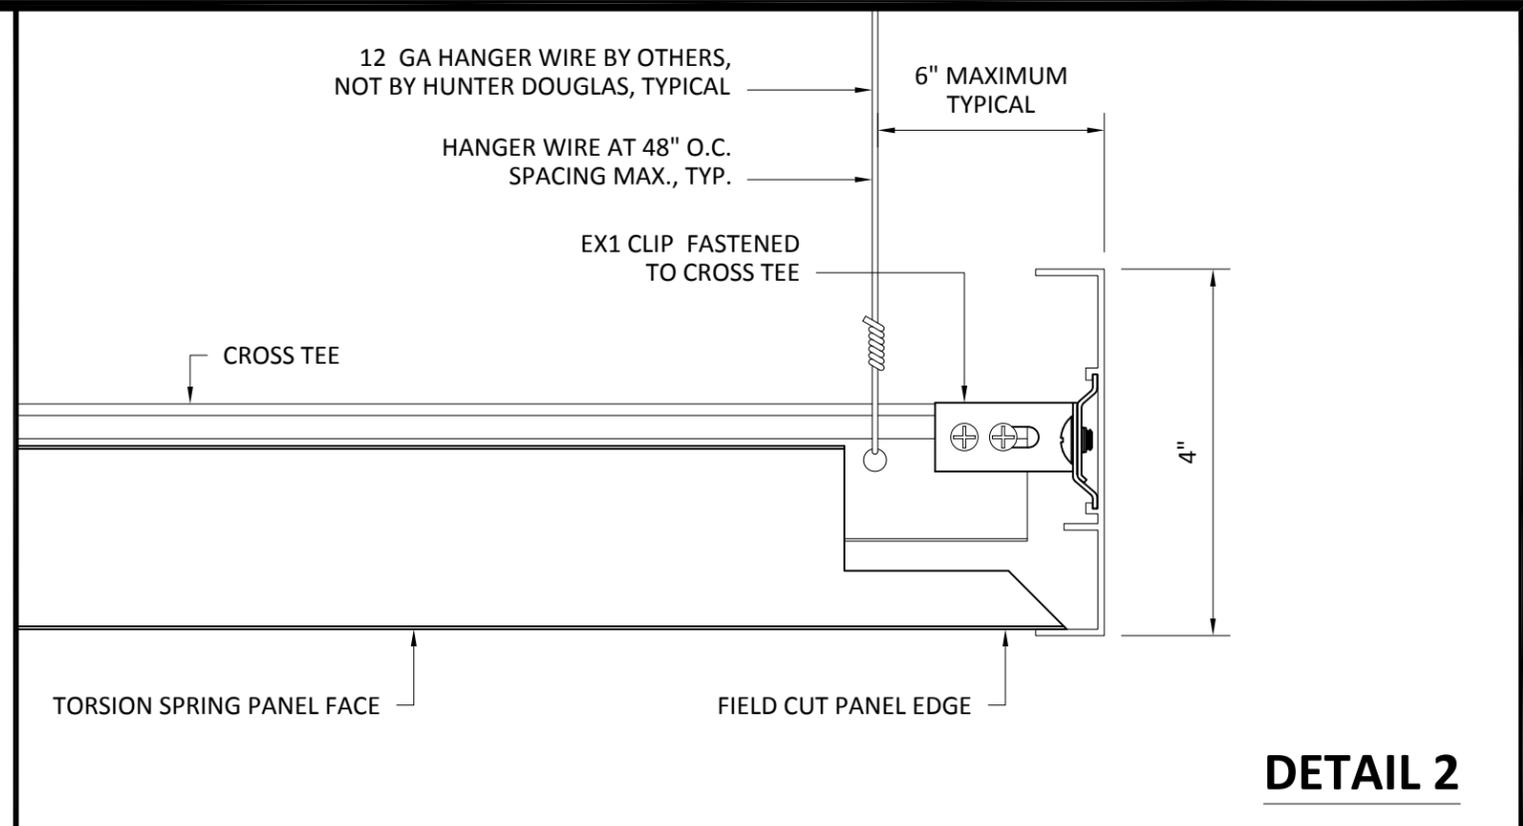

DETAIL 2

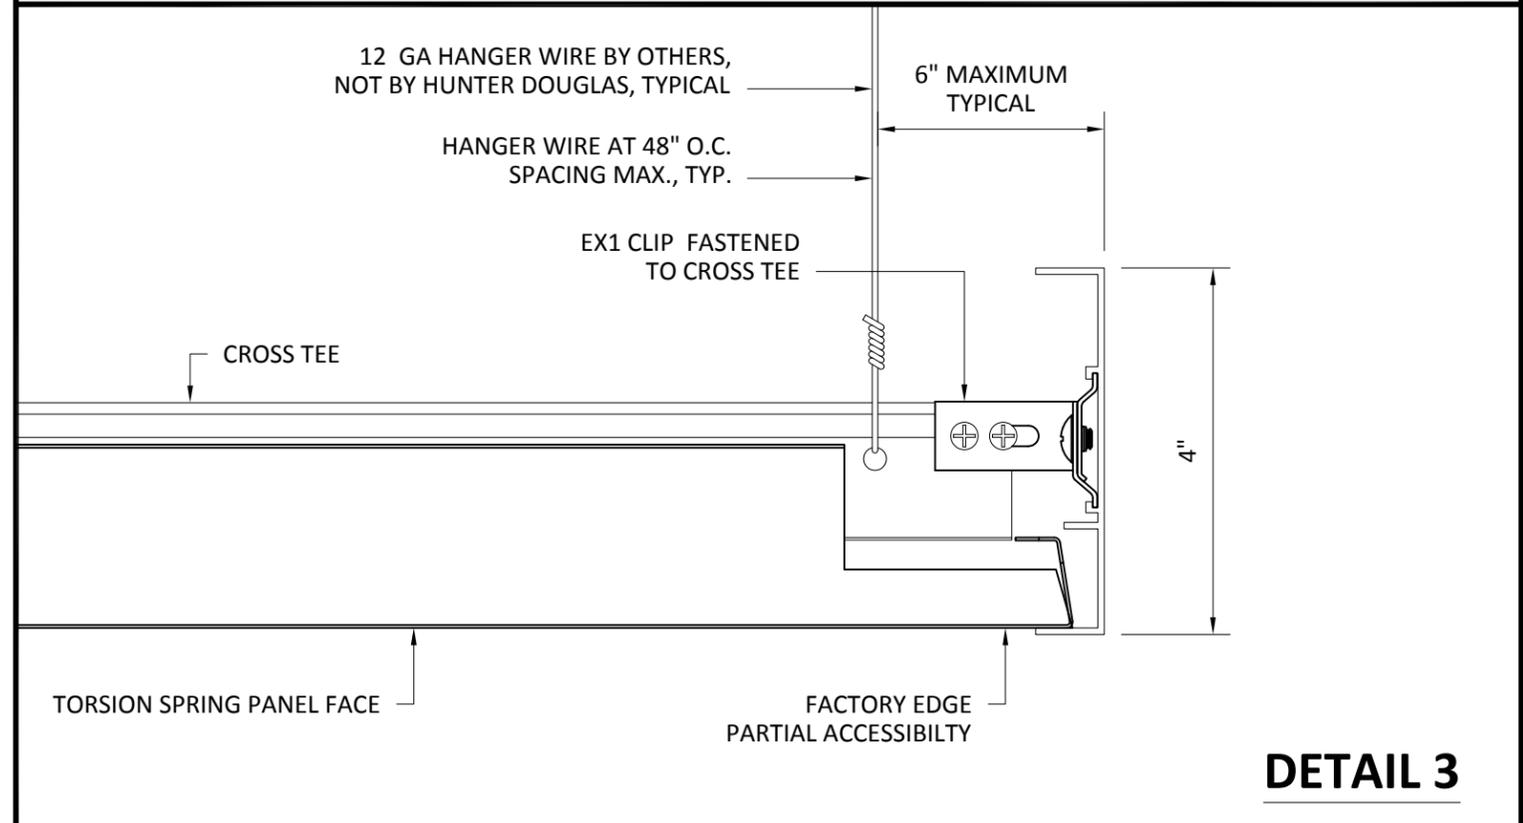

DETAIL 3

HunterDouglasContract

CEILINGS

5015 Oakbrook Parkway, Suite 100
 Norcross, GA 30093
 800-366-4327 / 770-806-9557
 fax: 770-806-0214

All rights reserved. This drawing is the property of Hunter Douglas and may not be copied or multiplied neither wholly nor partly. It may not be submitted for perusal to third parties either.

www.hunterdouglascontract.com

SPECIFICATIONS
(unless noted otherwise)

MATERIAL: EXTRUDED ALUMINUM, THICKNESS VARIES
 FINISH: PAINT / POWDER COAT / LUXACOTE

TOLERANCES
(unless noted otherwise)

DECIMAL: .0 +/- .060
 .00 +/- .030
 .000 +/- .010
 FRACTIONAL: +/- 1/32"
 ANGULAR: +/- 1/2° (.5°)

EDGELINE AT TORSION SPRING CEILING

PROJECT: EDGELINE PRODUCT SPECIFICATIONS
 DRAWING NUMBER: EDGE-A1.1
 PART NUMBER: N/A
 SCALE: AS SHOWN
 DATE: 8/21/14
 DRAWN BY: HDAP ENGINEERING

