

**OUTSIDE CURVE EDGELINE**



PROFILE: ALL SIZES AVAILABLE

LENGTH: 10'-0" MAXIMUM LENGTH

RADIUS: 4'-0" MINIMUM RADIUS. *CONTACT HUNTER DOUGLAS FOR SMALLER RADII OPTIONS*

FINISH: OUTSIDE FACE & RETURNS ONLY, TYP.

CURVILINEAR SHAPES SHOULD BE TANGENT

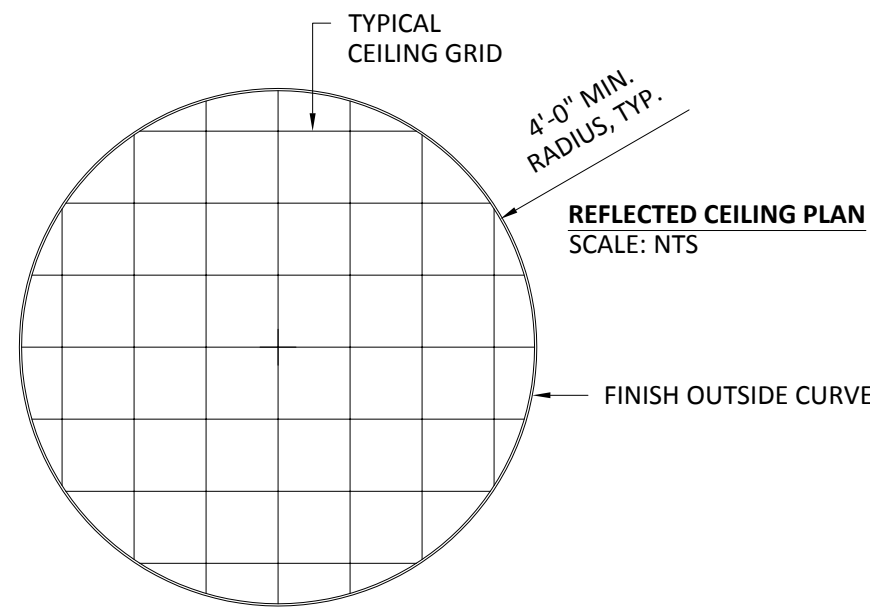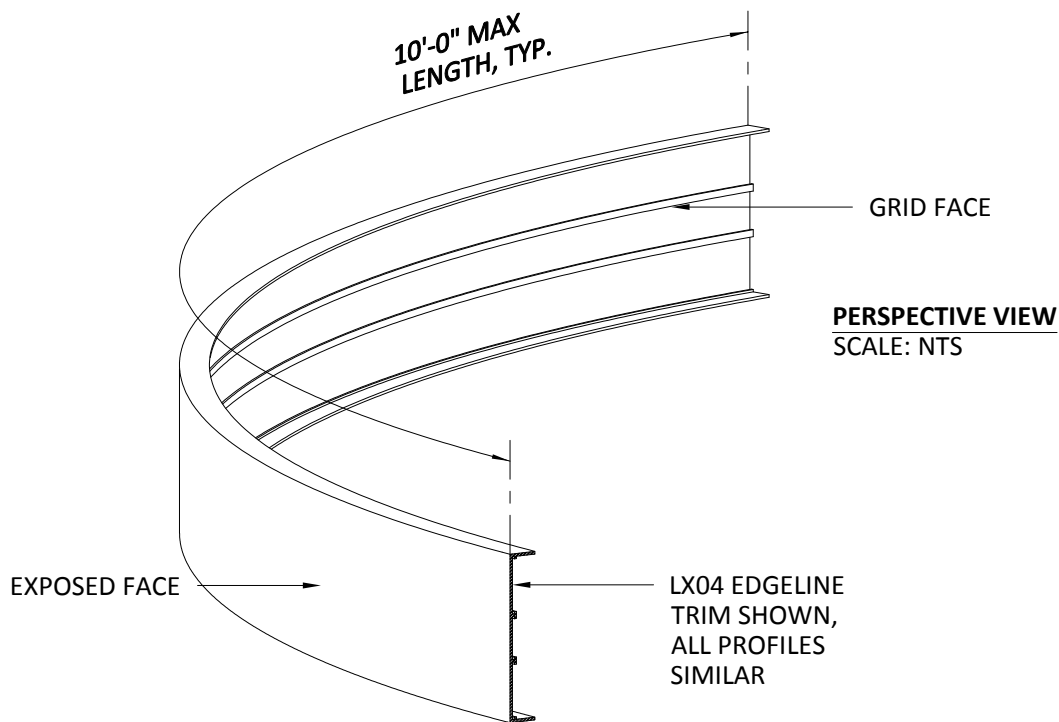

**INSIDE CURVE EDGELINE**



PROFILE: ALL SIZES AVAILABLE

LENGTH: 10'-0" MAXIMUM LENGTH

RADIUS: 4'-0" MINIMUM RADIUS. *CONTACT HUNTER DOUGLAS FOR SMALLER RADII OPTIONS*

FINISH: INSIDE FACE & RETURNS ONLY, TYP.

CURVILINEAR SHAPES SHOULD BE TANGENT

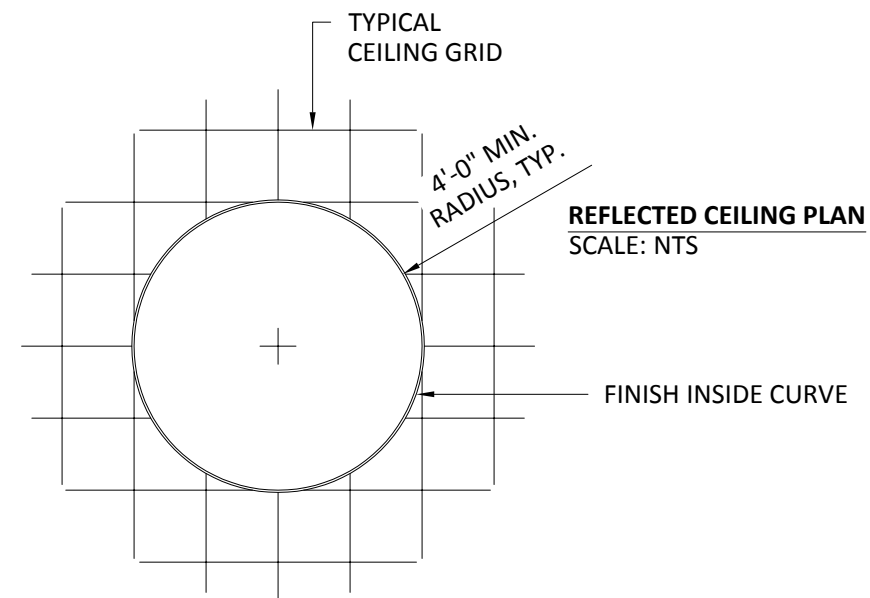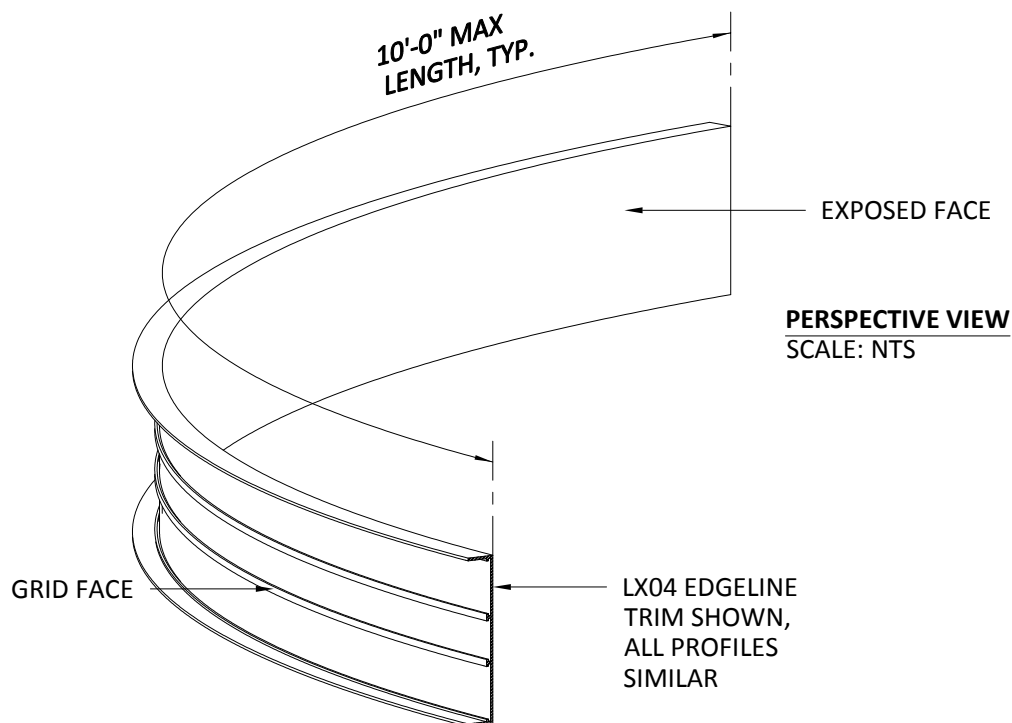

\*LX04 EDGELINE TRIM SHOWN AS EXAMPLE\*

**HunterDouglasContract**

**CEILINGS**

5015 Oakbrook Parkway, Suite 100  
Norcross, GA 30093  
800-366-4327 / 770-806-9557  
fax: 770-806-0214

*All rights reserved. This drawing is the property of Hunter Douglas and may not be copied or multiplied neither wholly nor partly. It may not be submitted for perusal to third parties either.*

[www.hunterdouglascontract.com](http://www.hunterdouglascontract.com)

**SPECIFICATIONS**  
(unless noted otherwise)

MATERIAL: EXTRUDED ALUMINUM, THICKNESS VARIES

FINISH: PAINT / POWDER COAT / LUXACOTE

**LUXALON**  
METAL CEILINGS

**WoodWright**  
WOOD CEILINGS

**Techstyle**  
ACOUSTICAL CEILINGS

**TOLERANCES**  
(unless noted otherwise)

DECIMAL:  
.0 +/- .060  
.00 +/- .030  
.000 +/- .010  
FRACTIONAL:  
+/- 1/32"  
ANGULAR:  
+/- 1/2° (.5°)

**HORIZONTAL CURVED EDGELINE SPECIFICATIONS**

PROJECT: EDGELINE PRODUCT SPECIFICATIONS  
DRAWING NUMBER: EDGE-A1.8  
PART NUMBER: N/A  
SCALE: AS SHOWN  
DATE: 8/21/14  
DRAWN BY: HDAP ENGINEERING