


**TF EDGELINE PROFILES**  
SCALE: HALF (1:2)

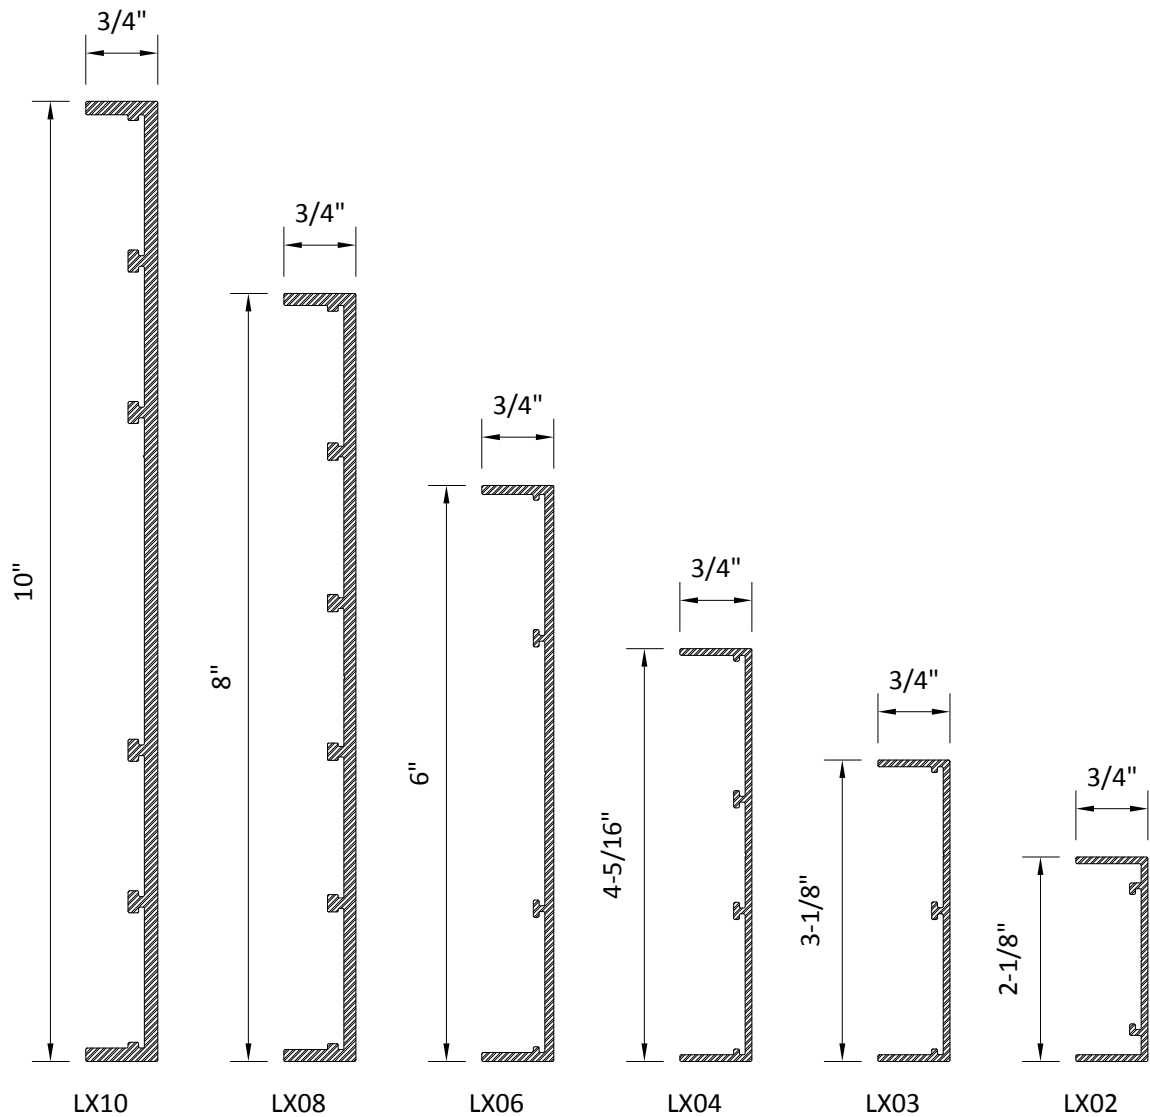

**LX EDGELINE PROFILES**  
SCALE: HALF (1:2)

NOTE: TF PROFILES RECOMMENDED FOR TORSION SPRING AND TECHSTYLE SYSTEMS

# HunterDouglasContract

## CEILINGS

5015 Oakbrook Parkway, Suite 100  
Norcross, GA 30093  
800-366-4327 / 770-806-9557  
fax: 770-806-0214

All rights reserved. This drawing is the property of Hunter Douglas and may not be copied or multiplied neither wholly nor partly. It may not be submitted for perusal to third parties either.

www.hunterdouglascontract.com

### SPECIFICATIONS

(unless noted otherwise)

MATERIAL: EXTRUDED ALUMINUM, THICKNESS VARIES  
FINISH: PAINT / POWDER COAT / LUXACOTE

**LUXALON**  
METAL CEILINGS

**WoodWright**  
WOOD CEILINGS

### TOLERANCES

(unless noted otherwise)

DECIMAL: .0 +/- .060  
.00 +/- .030  
.000 +/- .010  
FRACTIONAL: +/- 1/32"  
ANGULAR: +/- 1/2° (.5°)

**Techstyle**  
ACOUSTICAL CEILINGS

### EDGELINE PROFILE OVERVIEW

PROJECT: EDGELINE PRODUCT SPECIFICATIONS  
DRAWING NUMBER: EDGE-A1.0  
PART NUMBER: N/A  
SCALE: AS SHOWN  
DATE: 8/21/14  
DRAWN BY: HDAP ENGINEERING