


TYPICAL SECTION

SCALE: 3" = 1'-0"

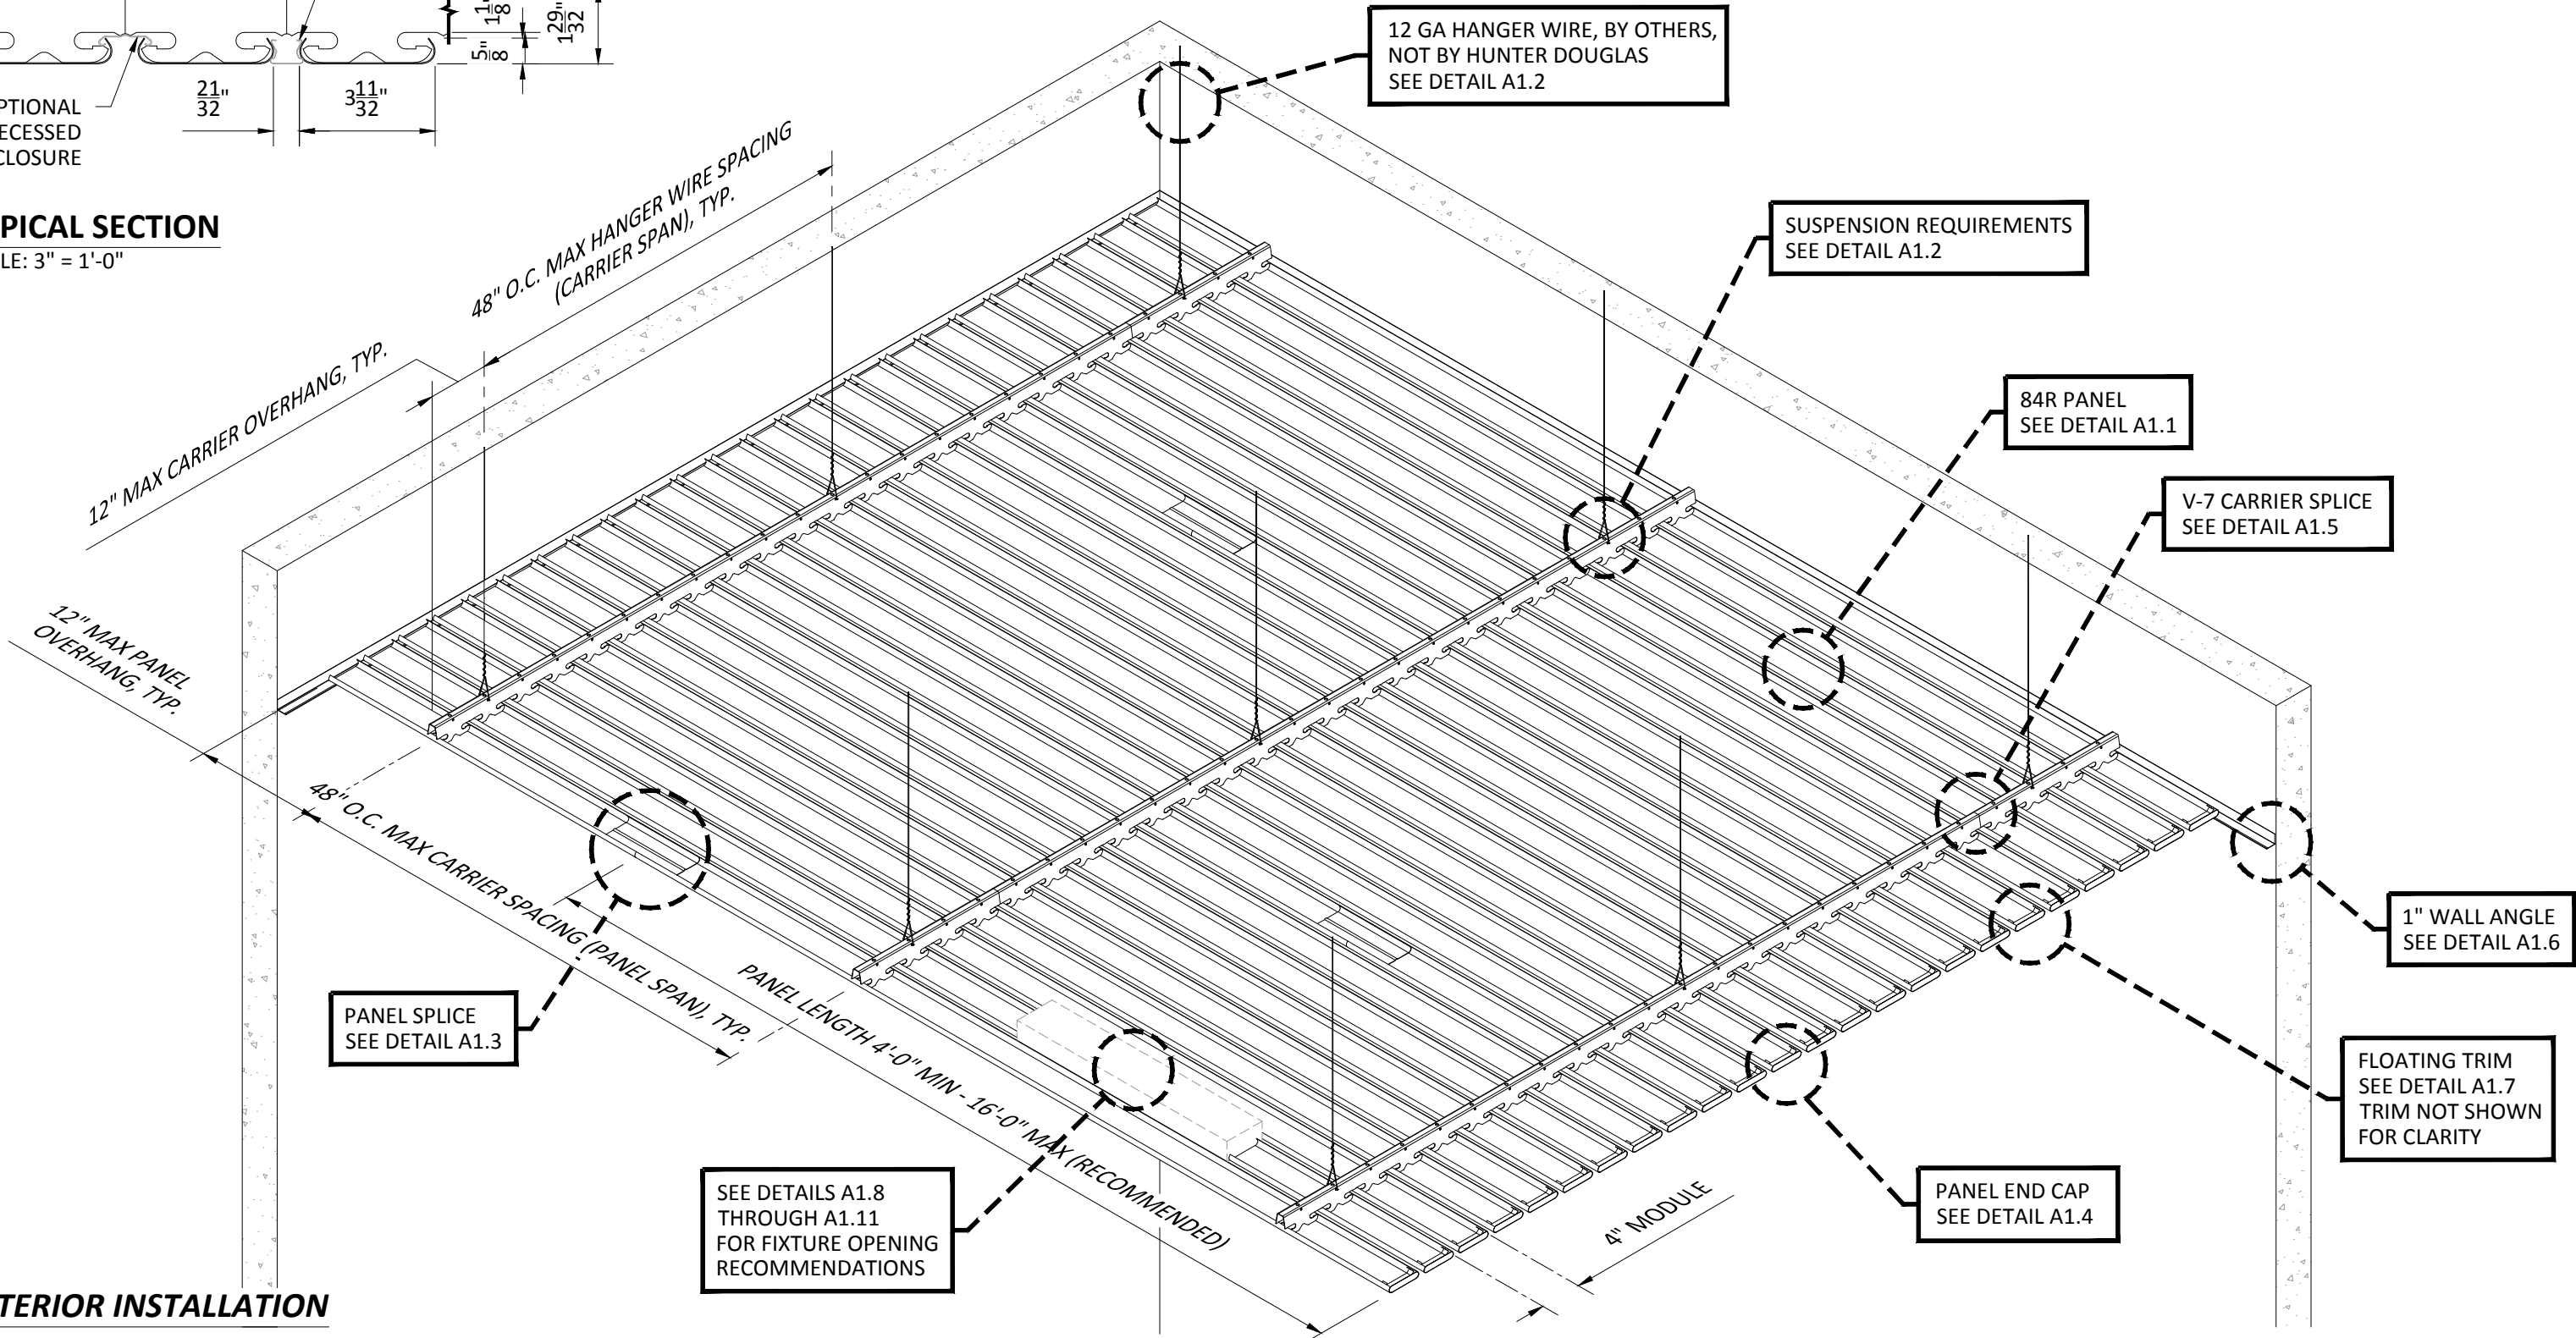

INTERIOR INSTALLATION

HunterDouglasContract

CEILINGS

5015 Oakbrook Parkway, Suite 100
 Norcross, GA 30093
 800-366-4327 / 770-806-9557
 fax: 770-806-0214

All rights reserved. This drawing is the property of Hunter Douglas and may not be copied or multiplied neither wholly nor partly. It may not be submitted for perusal to third parties either.
 www.hunterdouglascontract.com

SPECIFICATIONS
 (unless noted otherwise)
 MATERIAL: 0.020" OR 0.025" ALUMINUM 84R PANEL
 0.040" ALUMINUM V-7 CARRIER
 FINISH: PAINT / POWDER COAT / DECORATED WOOD LOOK FINISH
 PERFORATION: #124 (15% OPEN) / #140 (23% OPEN) / NON-PERFORATED

TOLERANCES
 (unless noted otherwise)
 DECIMAL: .0 +/- .060
 .00 +/- .030
 .000 +/- .010
 FRACTIONAL: +/- 1/32"
 ANGULAR: +/- 1/2° (.5°)

LUXALON
 METAL CEILINGS

WoodWright
 WOOD CEILINGS

Techstyle
 ACOUSTICAL CEILINGS

OVERALL ISOMETRIC VIEW

PROJECT: 84R PRODUCT SPECIFICATIONS
 DRAWING NUMBER: 84R-A1.0
 PART NUMBER: N/A
 SCALE: AS SHOWN
 DATE: 2/26/15
 DRAWN BY: HDAP ENGINEERING