



### TYPICAL ISOMETRIC

SCALE: NOT TO SCALE

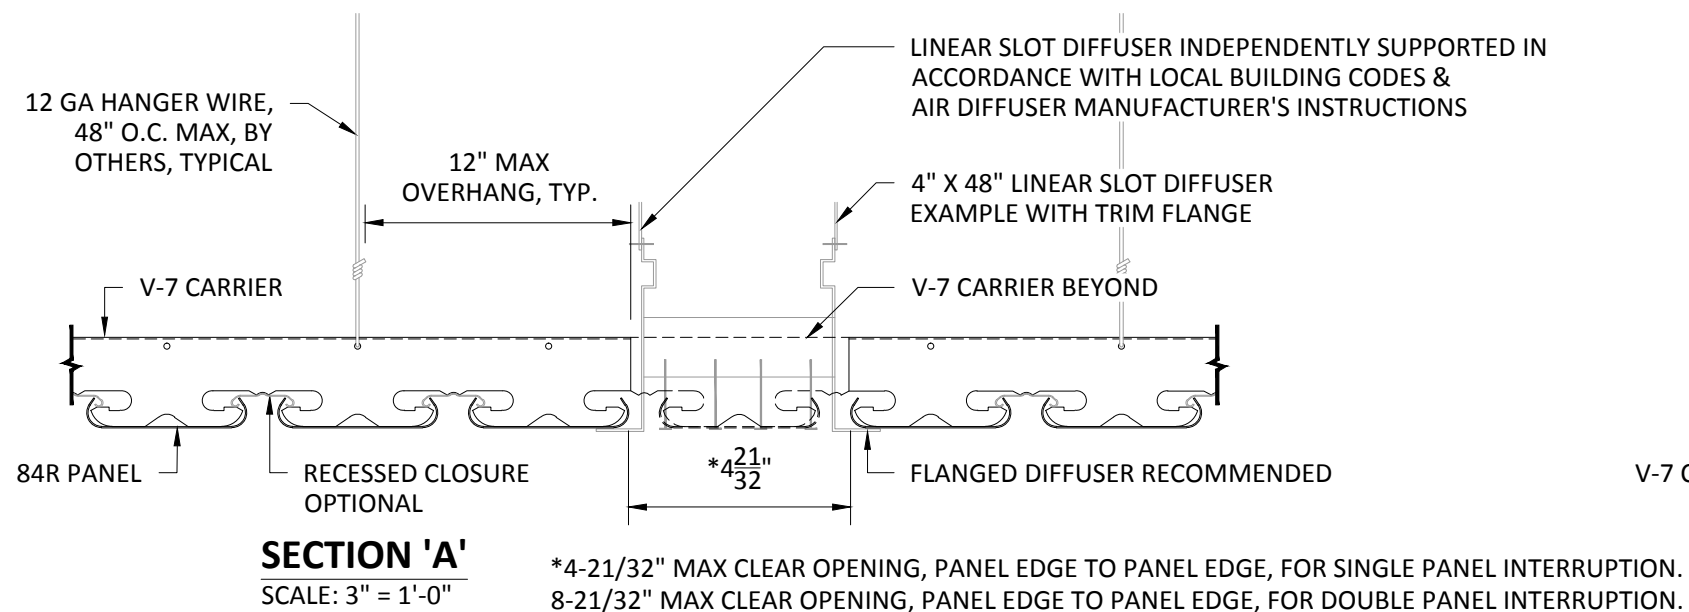


### SECTION 'A'

SCALE: 3" = 1'-0"

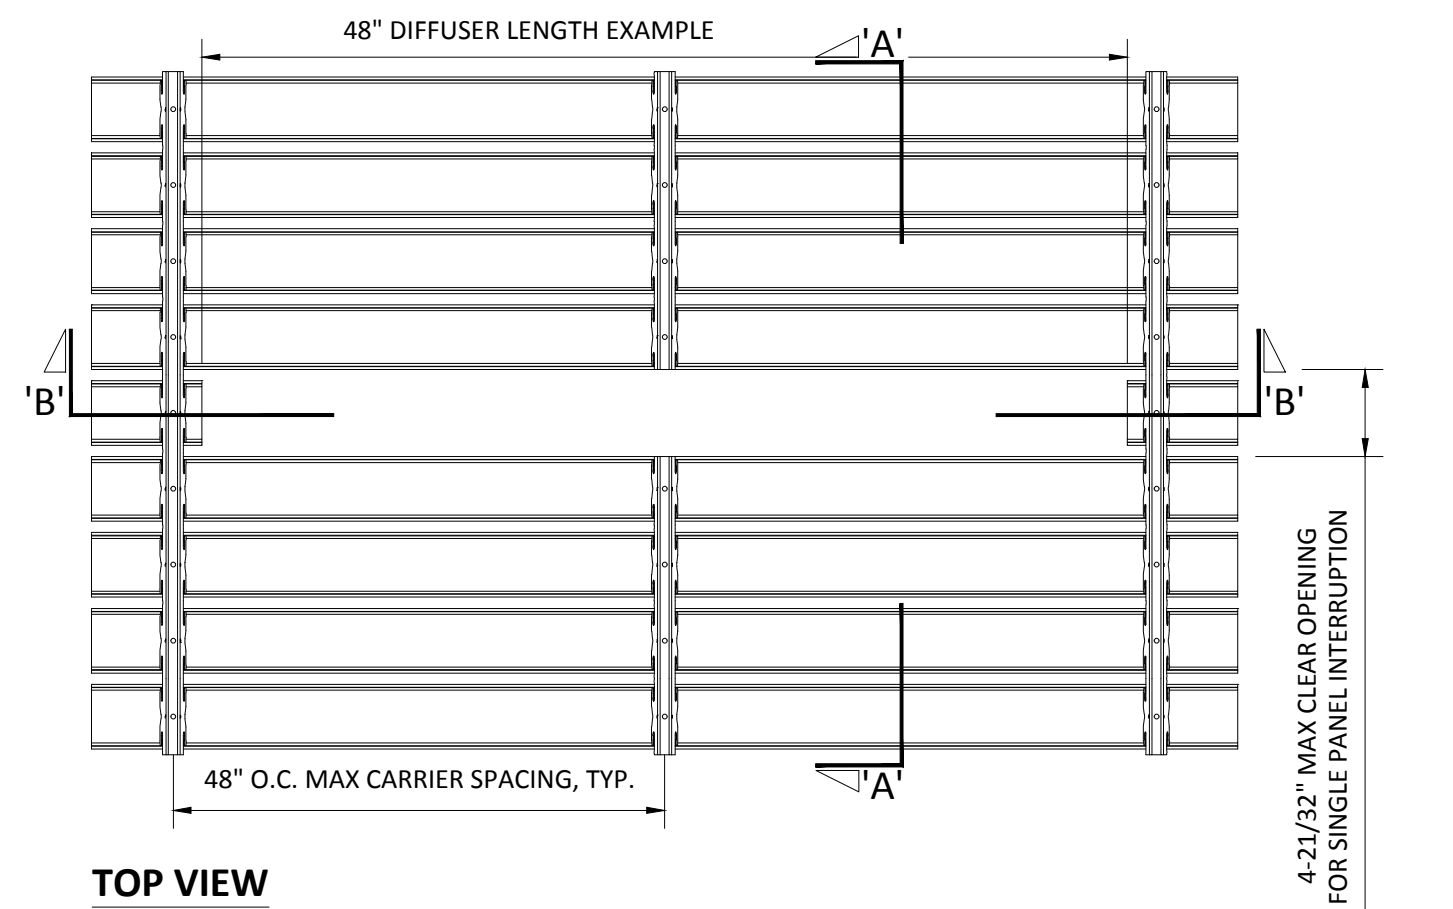

### TOP VIEW

SCALE: NOT TO SCALE

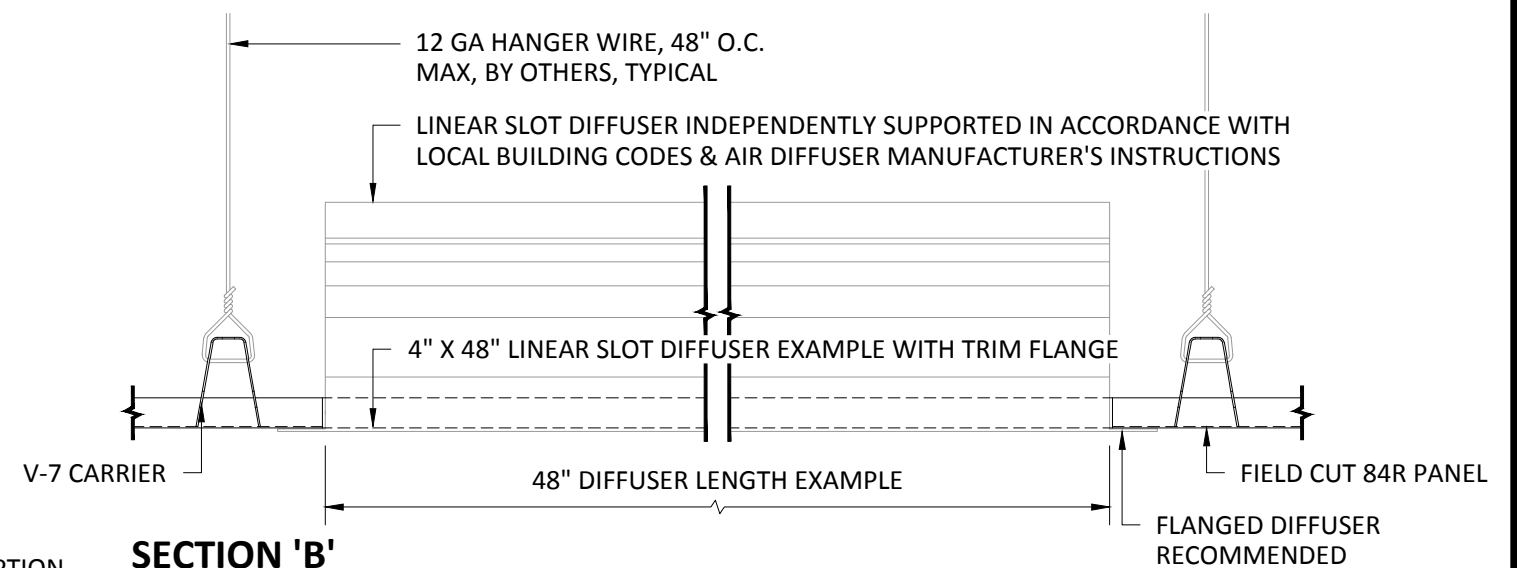

### SECTION 'B'

SCALE: 3" = 1'-0"

## INTERIOR INSTALLATION

NOTE: DIFFUSER WITH TRIM FLANGE NOT BY HUNTER DOUGLAS

# HunterDouglasContract

### CEILINGS

5015 Oakbrook Parkway, Suite 100  
Norcross, GA 30093  
800-366-4327 / 770-806-9557  
fax: 770-806-0214

*All rights reserved. This drawing is the property of Hunter Douglas and may not be copied or multiplied neither wholly nor partly. It may not be submitted for perusal to third parties either.*

[www.hunterdouglascontract.com](http://www.hunterdouglascontract.com)

### SPECIFICATIONS

(unless noted otherwise)

MATERIAL: 0.020" OR 0.025" ALUMINUM 84R PANEL  
0.040" ALUMINUM V-7 CARRIER

FINISH: PAINT / POWDER COAT / DECORATED WOOD FINISH

PERFORATION: #124 (15% OPEN) / #140 (23% OPEN) / NON-PERFORATED

**LUXALON**  
METAL CEILINGS

**WoodWright**  
WOOD CEILINGS

**Techstyle**  
ACOUSTICAL CEILINGS

### TOLERANCES

(unless noted otherwise)

DECIMAL: .0 +/- .060  
.00 +/- .030  
.000 +/- .010

FRACTIONAL: +/- 1/32"

ANGULAR: +/- 1/2° (.5°)

### INTERRUPTED PANEL FOR TYPICAL DIFFUSER

PROJECT: 84R PRODUCT SPECIFICATIONS  
DRAWING NUMBER: 84R-A1.10  
PART NUMBER: N/A  
SCALE: AS SHOWN  
DATE: 2/26/15  
DRAWN BY: HDAP ENGINEERING