
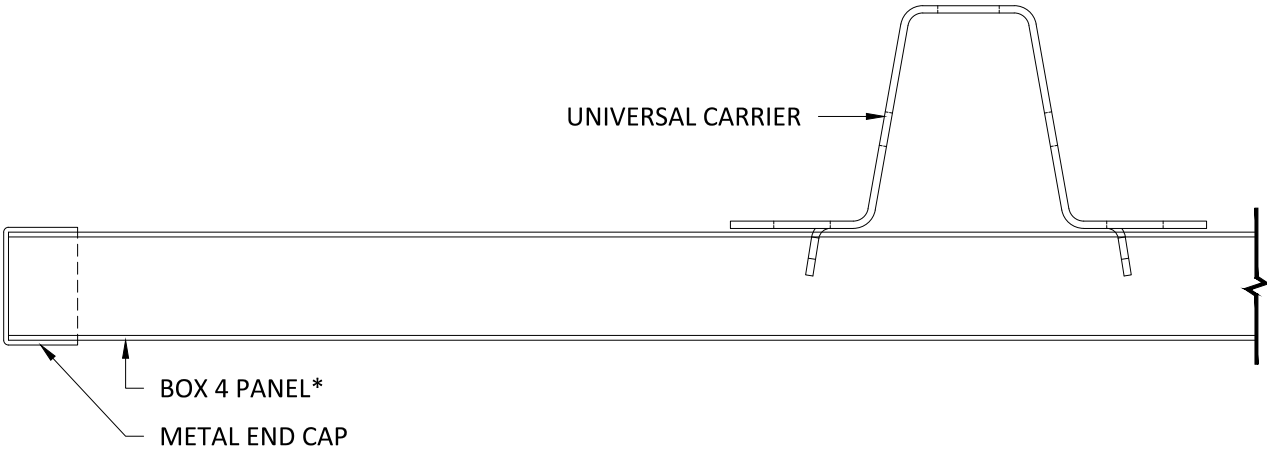


METAL END CAP - PAINTED, POWDER COATED, & DECORATED FINISHES



- ① INSERT END CAP ONTO PANEL* AND ENSURE SHEAR TABS ARE ORIENTED ON TOP OF PANEL

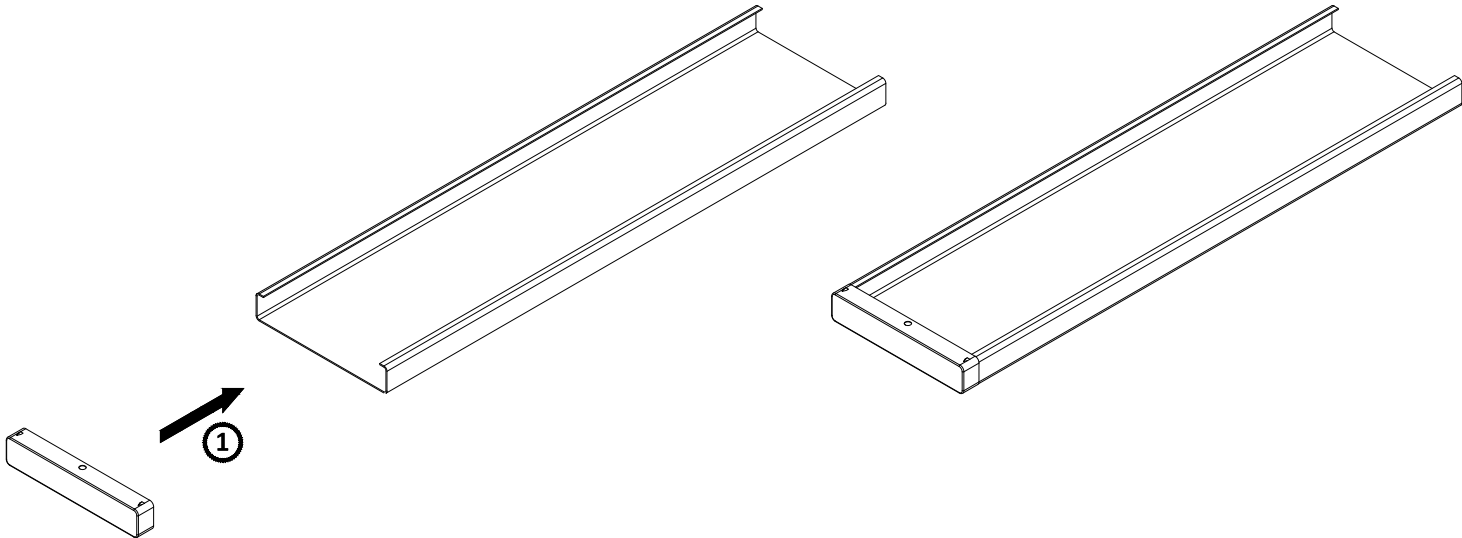

TYPICAL SECTION
SCALE: FULL

WOOD END CAP - VENEER FINISH

- ① APPLY CONSTRUCTION ADHESIVE TO EDGES OF END CAP AS SHOWN
- ② INSERT END CAP INTO PANEL* AND REMOVE ANY VISIBLE ADHESIVE

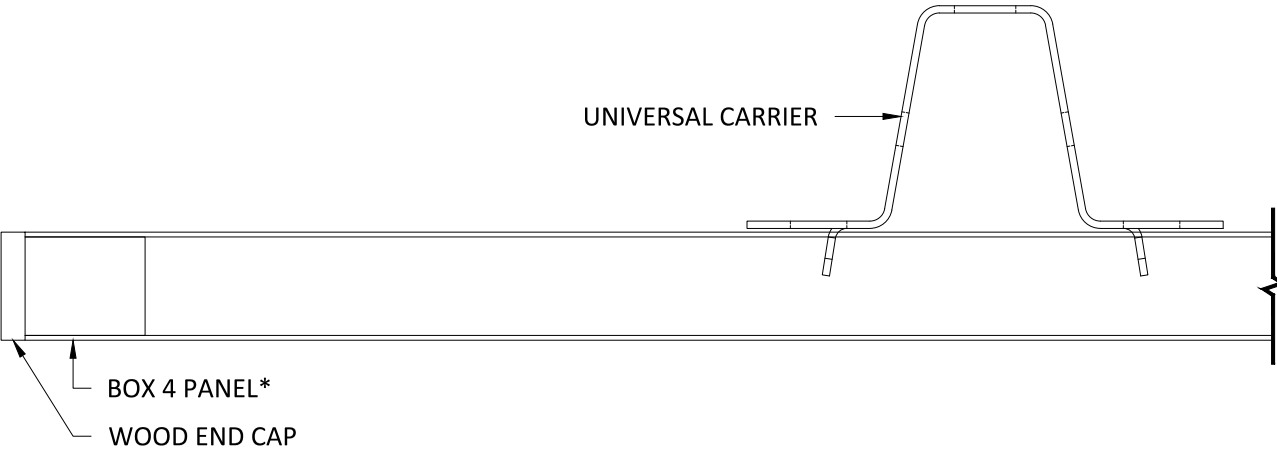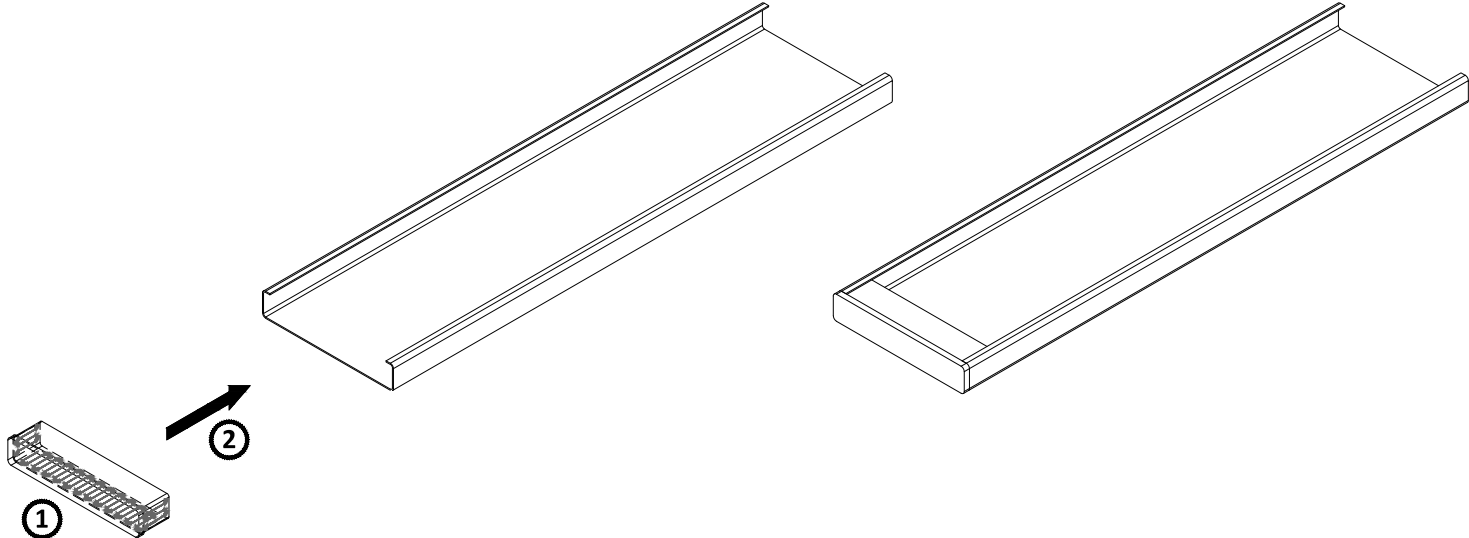

TYPICAL SECTION
SCALE: FULL

*BOX 4 PANEL SHOWN, ALL SIZES SIMILAR

SPECIFICATIONS
(unless noted otherwise)

MATERIAL: SEE DETAIL A1.1 THIS SET FOR MULTI-BOX PANELS | .040" ALUMINUM
UNIVERSAL CARRIER
FINISH: PAINT | POWDER COAT | DECORATED WOOD FINISH | WOOD VENEER | LUXACOTE
PERFORATION: SEE DETAIL A1.1 THIS SET

END CAP INSTALLATION

PROJECT: MULTI-BOX NETWORKS PRODUCT SPECIFICATIONS
DRAWING NUMBER: MULTI-BOX NET-A1.3
SCALE: AS SHOWN
DRAWN BY: HDA ENGINEERING
DATE: 8/15/16