


**WALL PANEL MATERIAL**  
.050", .062" ALUMINUM

**PANEL FINISHES**  
PAINTED & POWDER COATED  
DECORATED WOOD FINISH (POWDER COATED)

**PANEL SIZE**  
MINIMUM - 6" W x 12" H  
MAXIMUM - 4'-0" W x 10'-0" H or  
10'-0" W x 4'-0" H


\*FIELD CUT PANELS ARE NOT POSSIBLE DUE TO ATTACHMENT REQUIREMENTS\*

AVAILABLE PERFORATIONS	
PERFORATION	% OPEN
103	20.0%
106	16.0%
119	8.0%

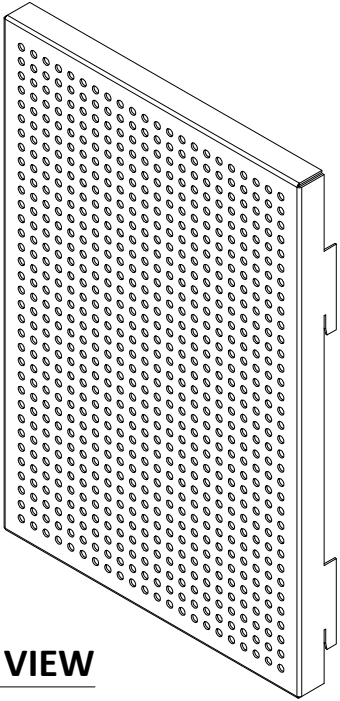

**ISOMETRIC VIEW**  
\*NOT TO SCALE

**PANEL MATERIALS & FINISHES**  
SCALE: 3" = 1'-0"

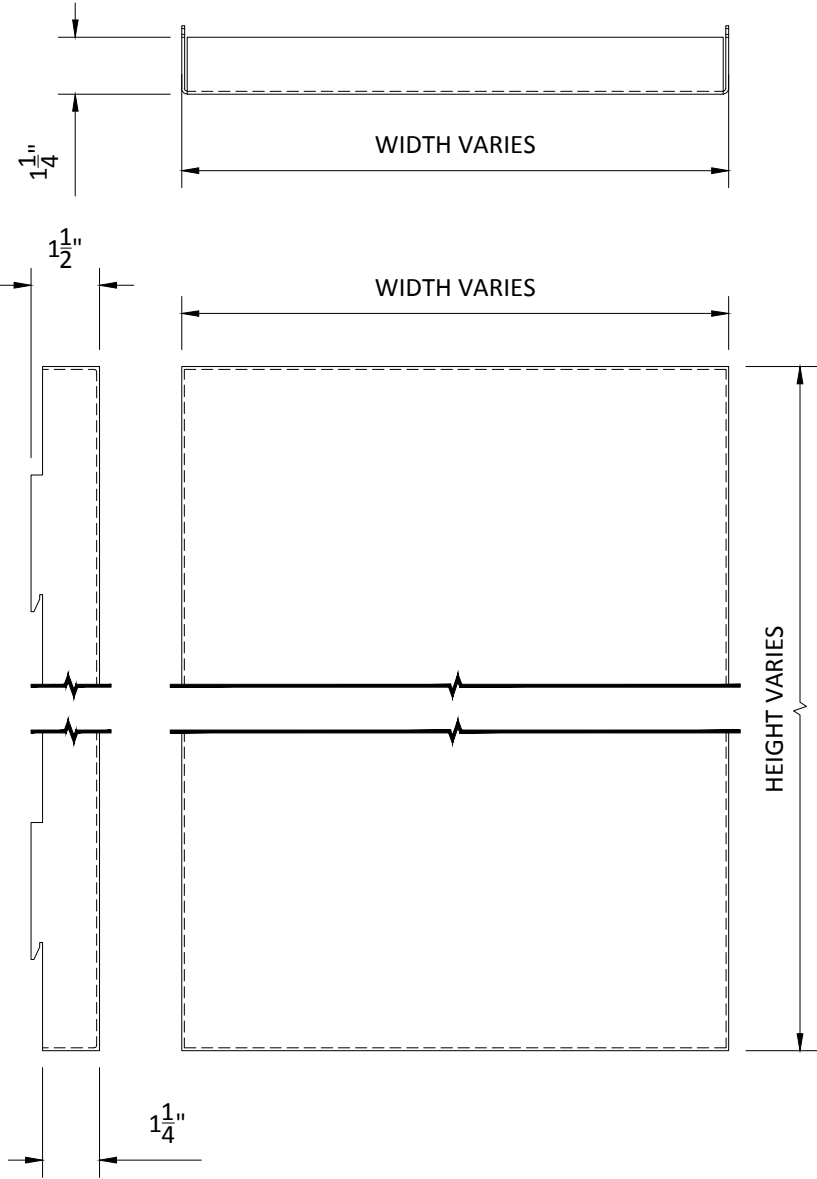



**RAIL MATERIAL**  
.062" ALUMINUM

**RAIL FINISHES**  
BLACK OR CUSTOM COLOR

**RAIL LENGTH**  
1'-0" MINIMUM - 10'-0" MAXIMUM\*

**SLOTS**  
2 SLOTS MINIMUM

**RAIL MATERIALS & FINISHES**  
SCALE: 3" = 1'-0"

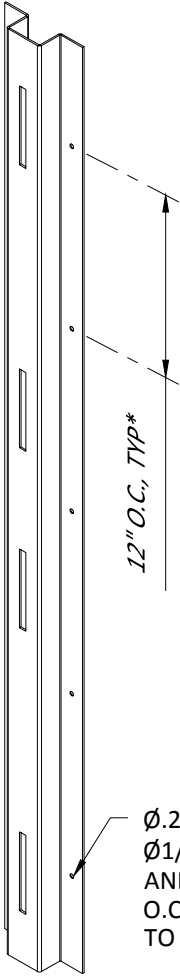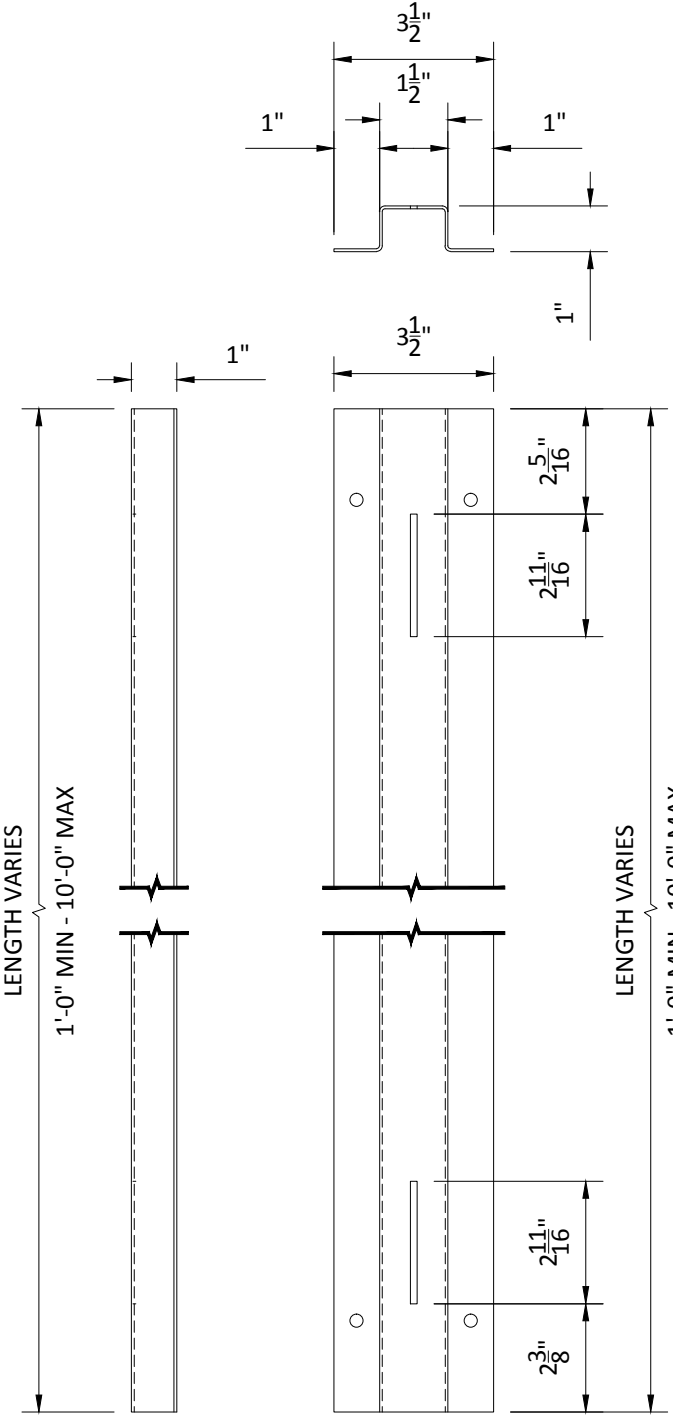

**ISOMETRIC VIEW**  
\*NOT TO SCALE

\*SLOT & PRE-PUNCHED HOLE DIMENSIONS MAY VARY BASED ON PROJECT

**HunterDouglasContract**

**CEILINGS**

1 Hunter Douglas Circle  
Thornton, CO 80241  
800-727-8953  
fax: 720-872-7850

5015 Oakbrook Parkway, Suite 100  
Norcross, GA 30093  
800-366-4327 / 770-806-9557  
fax: 770-806-0214

All rights reserved. This drawing is the property of Hunter Douglas and may not be copied or multiplied neither wholly nor partly. It may not be submitted for perusal to third parties either.

www.hunterdouglascontract.com

**SPECIFICATIONS**  
(unless noted otherwise)

MATERIAL: .050" / .062" ALUMINUM  
FINISH: PAINT / POWDER COAT / DECORATED WOOD FINISH  
PERFORATION: 103 / 106 / 119 / NON-PERFORATED

**LUXALON®**  
METAL CEILINGS

**WoodWright®**  
WOOD CEILINGS

**TOLERANCES**  
(unless noted otherwise)

DECIMAL: .0 +/- .060  
.00 +/- .030  
.000 +/- .010  
FRACTIONAL: +/- 1/32"  
ANGULAR: +/- 1/2° (.5°)

**Techstyle®**  
ACOUSTICAL CEILINGS

**PANEL & RAIL SPECIFICATIONS**

PROJECT: HOOK-TAB WALL PRODUCT SPECIFICATIONS  
DRAWING NUMBER: HT-WALL-A1.1  
PART NUMBER: N/A  
SCALE: AS SHOWN  
DATE: 04/23/15  
DRAWN BY: HDAP ENGINEERING