

F.1.5

Flangeless Light Fixture along clipped side

date:  
March 16

**HunterDouglas**  
Architectural

11500 East 53rd Ave. Unit D  
Denver, CO 80239  
800-727-8953  
fax: 720-872-7850

*All rights reserved. This drawing is the property of Hunter Douglas and may be used only in conjunction with construction projects utilizing Hunter Douglas products. This detail may not apply to all conditions or construction situations. For non-typical conditions, consult Hunter Douglas.*

[www.HDarchitectural.com](http://www.HDarchitectural.com)


**Techstyle Acoustical Ceilings**

TITLE: Flush Flangeless Off-Module Linear Light Fixture

**LUXALON**  
METAL CEILINGS

**ECHELON**  
FRAME AND PANEL SYSTEM

**Techstyle**  
ACOUSTICAL CEILINGS

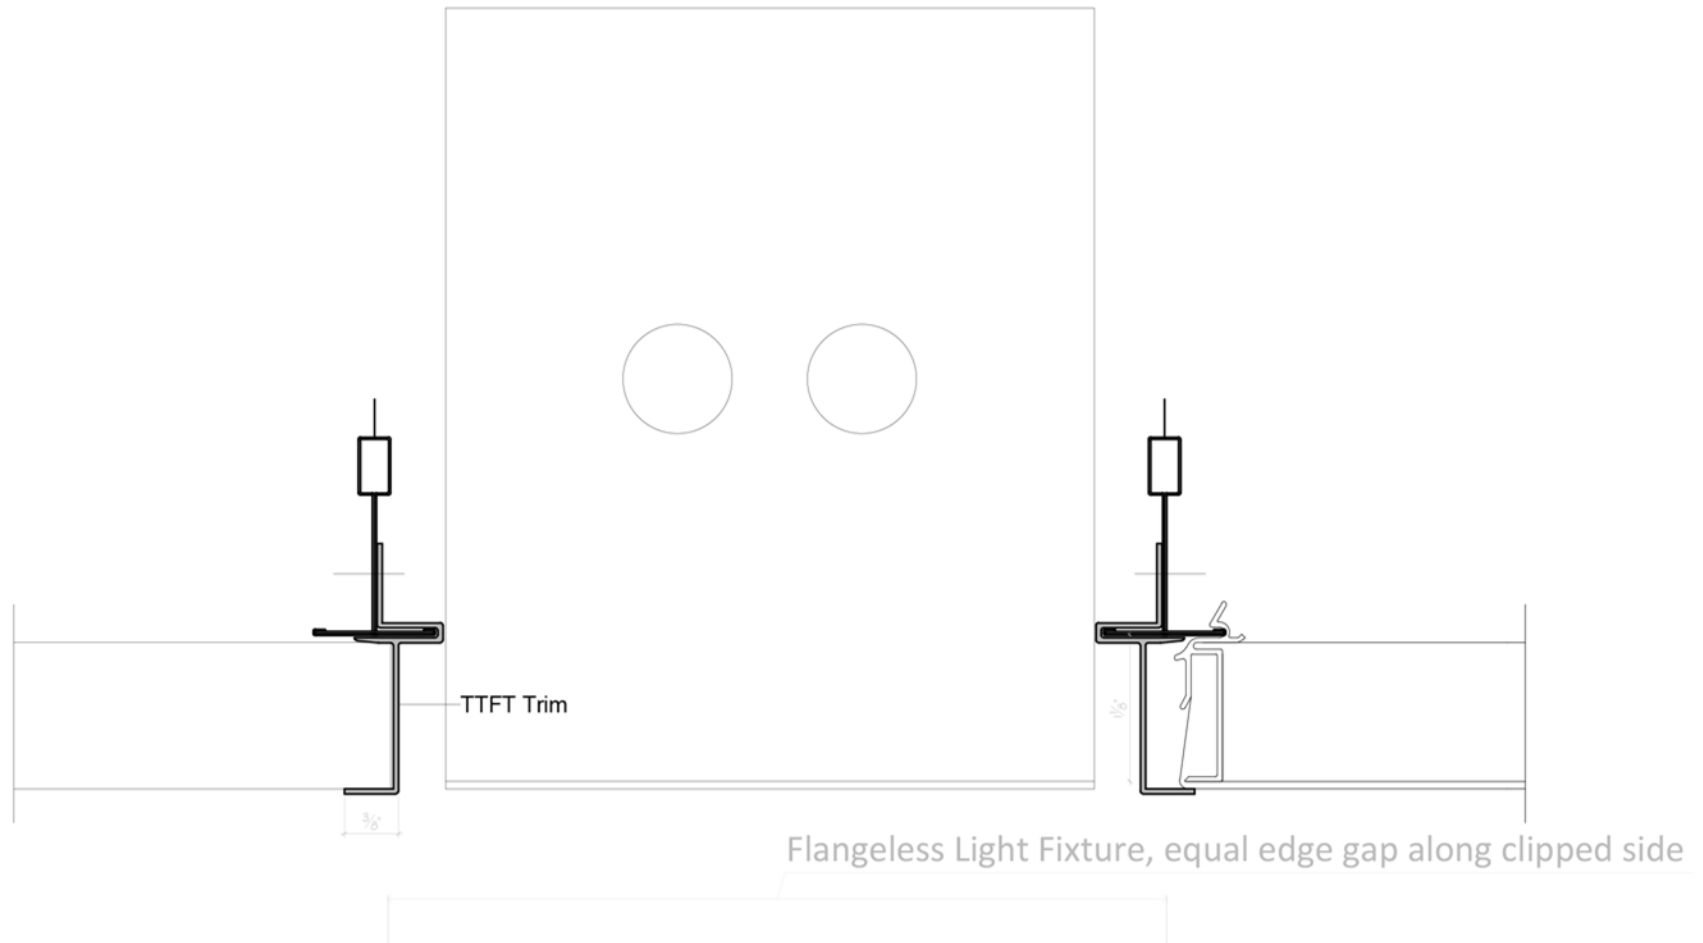

F.1.5.a

date:  
March '16

**HunterDouglas**  
Architectural

11500 East 53rd Ave. Unit D  
Denver, CO 80239  
800-727-8953  
fax: 720-872-7850

*All rights reserved. This drawing is the property of Hunter Douglas and may be used only in conjunction with construction projects utilizing Hunter Douglas products. This detail may not apply to all conditions or construction situations. For non-typical conditions, consult Hunter Douglas.*

[www.HDarchitectural.com](http://www.HDarchitectural.com)


### Techstyle Acoustical Ceilings

TITLE: Flush Flangeless Off-Module Linear Light Fixture

**LUXALON®**  
METAL CEILINGS

**ECHELON™**  
FRAME AND PANEL SYSTEM

**Techstyle®**  
ACOUSTICAL CEILINGS

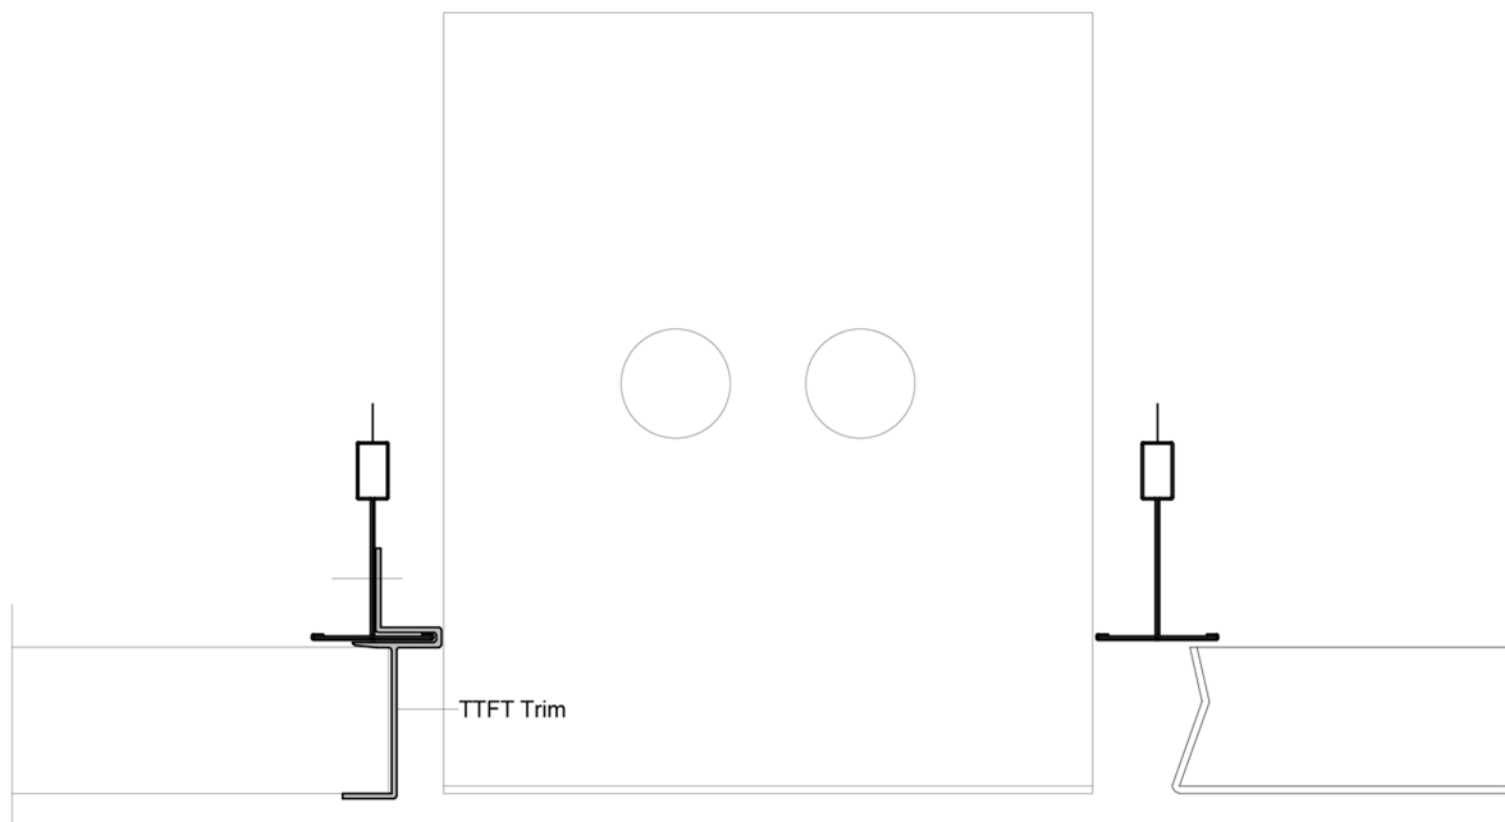

Flangeless Light Fixture along wrapped side

F.1.6

date:  
March '16

**HunterDouglas**   
Architectural

11500 East 53rd Ave. Unit D  
Denver, CO 80239  
800-727-8953  
fax: 720-872-7850

*All rights reserved. This drawing is the property of Hunter Douglas and may be used only in conjunction with construction projects utilizing Hunter Douglas products. This detail may not apply to all conditions or construction situations. For non-typical conditions, consult Hunter Douglas.*

[www.HDarchitectural.com](http://www.HDarchitectural.com)


### Techstyle Acoustical Ceilings

TITLE: Flush Flangeless Off-Module Linear Light Fixture

**LUXALON**<sup>®</sup>  
METAL CEILINGS

**ECHELON**<sup>™</sup>  
FRAME AND PANEL SYSTEM

**Techstyle**<sup>®</sup>  
ACOUSTICAL CEILINGS

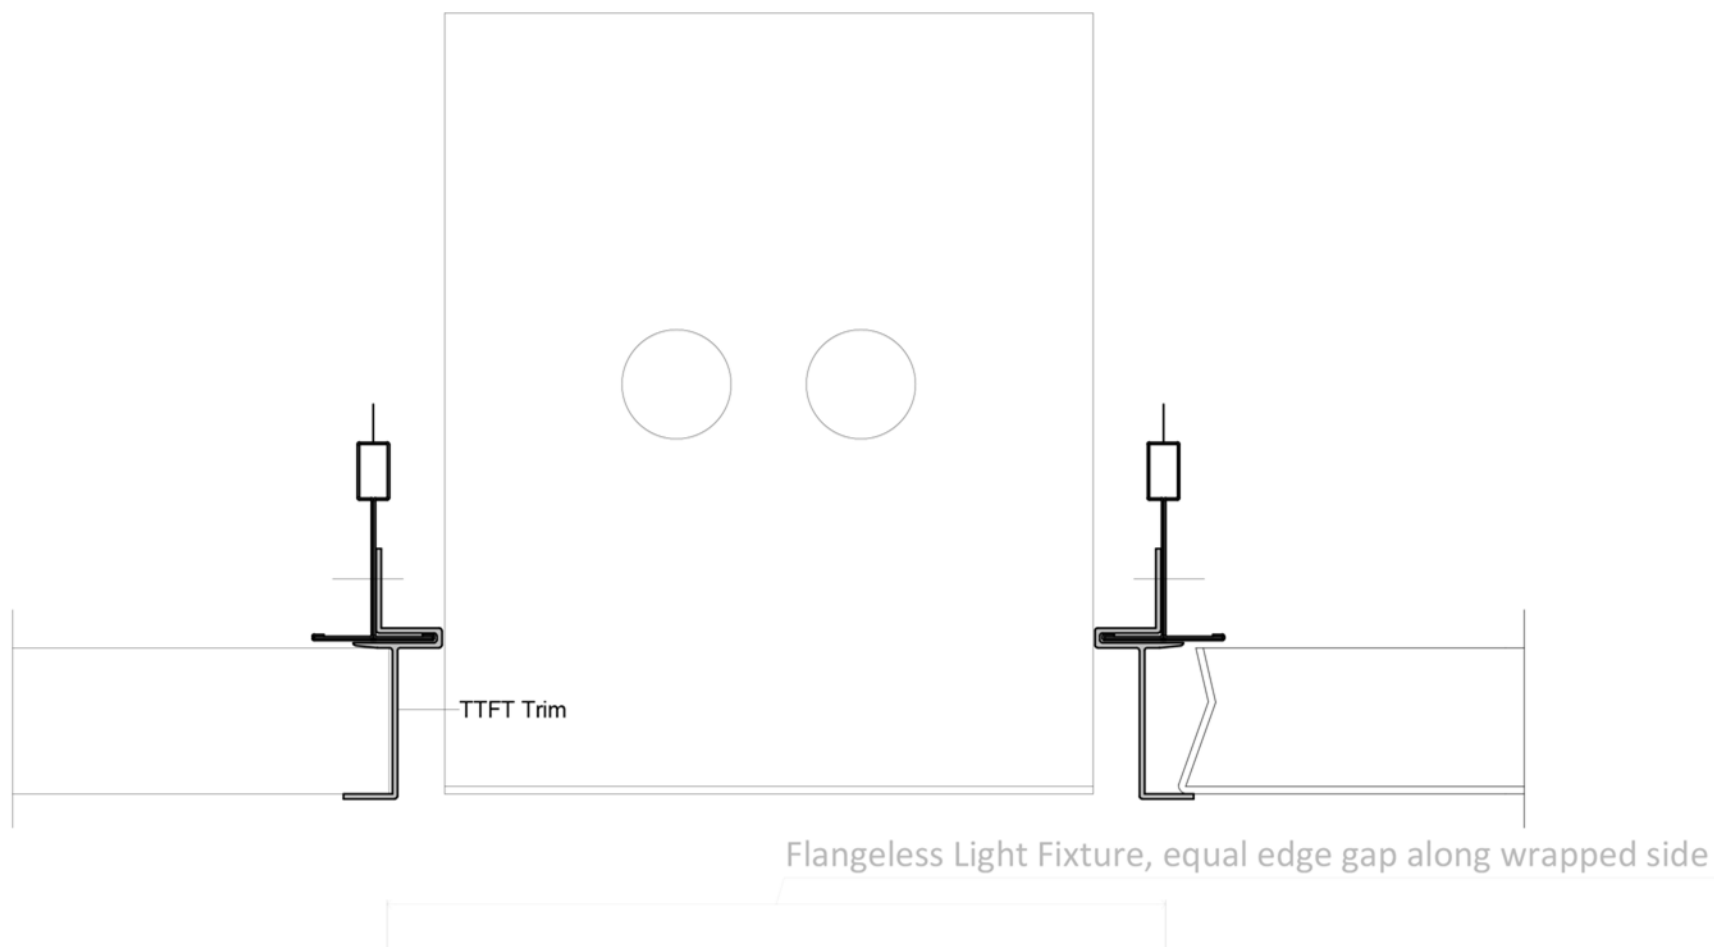

F.1.6.a

date:  
March '16

**HunterDouglas**  
Architectural

11500 East 53rd Ave. Unit D  
Denver, CO 80239  
800-727-8953  
fax: 720-872-7850

*All rights reserved. This drawing is the property of Hunter Douglas and may be used only in conjunction with construction projects utilizing Hunter Douglas products. This detail may not apply to all conditions or construction situations. For non-typical conditions, consult Hunter Douglas.*

[www.HDarchitectural.com](http://www.HDarchitectural.com)


**Techstyle Acoustical Ceilings**

TITLE: Flush Flangeless Off-Module Linear Light Fixture

**LUXALON**  
METAL CEILINGS

**ECHELON**  
FRAME AND PANEL SYSTEM

**Techstyle**  
ACOUSTICAL CEILINGS

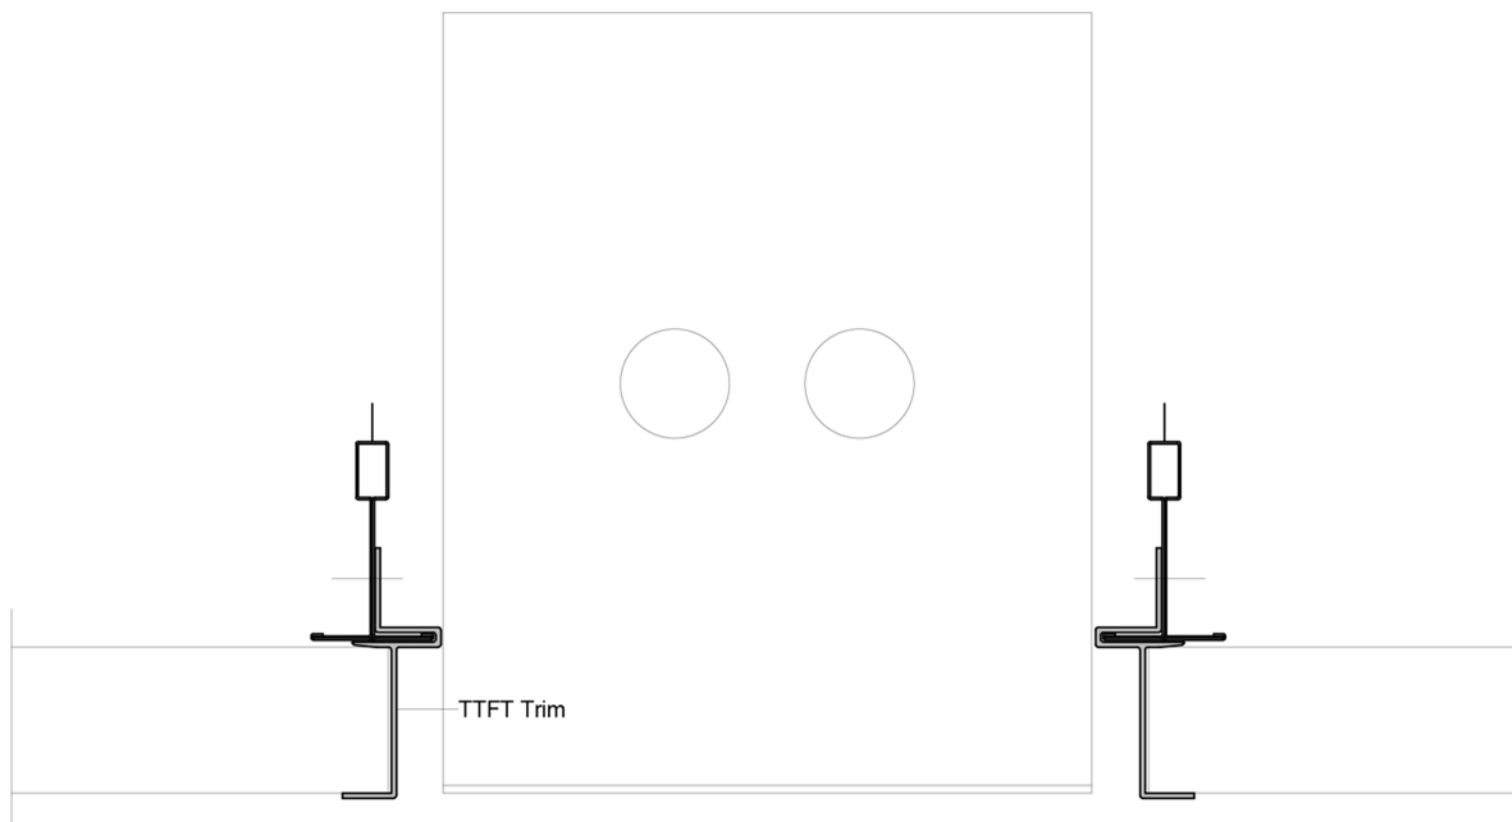

Flangeless Light Fixture in middle of a panel

F.1.7

date:  
March '16

**HunterDouglas**   
Architectural

11500 East 53rd Ave. Unit D  
Denver, CO 80239  
800-727-8953  
fax: 720-872-7850

*All rights reserved. This drawing is the property of Hunter Douglas and may be used only in conjunction with construction projects utilizing Hunter Douglas products. This detail may not apply to all conditions or construction situations. For non-typical conditions, consult Hunter Douglas.*

[www.HDarchitectural.com](http://www.HDarchitectural.com)

### Techstyle Acoustical Ceilings

TITLE: Flush Flangeless Mid Panel Linear Light Fixture

**LUXALON**<sup>®</sup>  
METAL CEILINGS

**ECHELON**<sup>™</sup>  
FRAME AND PANEL SYSTEM

**Techstyle**<sup>®</sup>  
ACOUSTICAL CEILINGS