

R.2.3

date:
March 16

HunterDouglas
Architectural

11500 East 53rd Ave. Unit D
Denver, CO 80239
800-727-8953
fax: 720-872-7850

All rights reserved. This drawing is the property of Hunter Douglas and may be used only in conjunction with construction projects utilizing Hunter Douglas products. This detail may not apply to all conditions or construction situations. For non-typical conditions, consult Hunter Douglas.

www.HDarchitectural.com


Techstyle Acoustical Ceilings

TITLE: Recessed Off Module Diffuser

LUXALON
METAL CEILINGS

ECHELON
FRAME AND PANEL SYSTEM

Techstyle
ACOUSTICAL CEILINGS

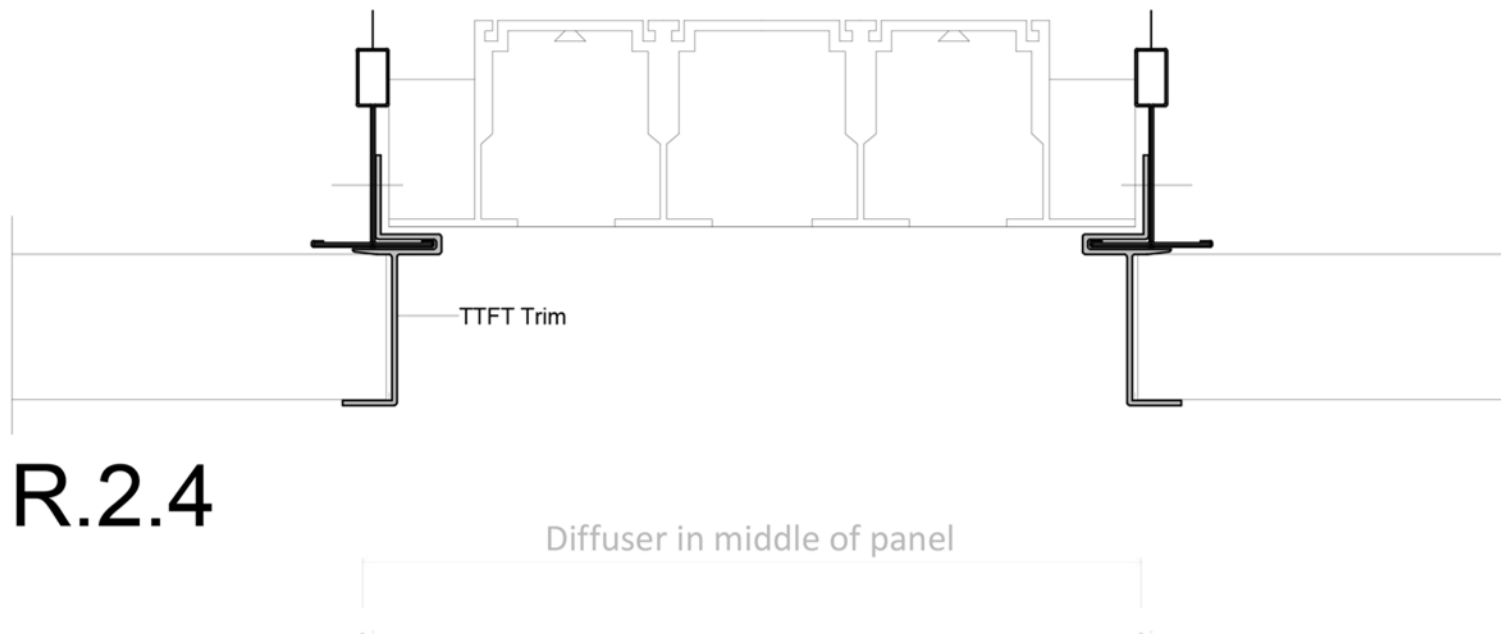

R.2.4

date:
March '16

HunterDouglas 
Architectural

11500 East 53rd Ave. Unit D
Denver, CO 80239
800-727-8953
fax: 720-872-7850

All rights reserved. This drawing is the property of Hunter Douglas and may be used only in conjunction with construction projects utilizing Hunter Douglas products. This detail may not apply to all conditions or construction situations. For non-typical conditions, consult Hunter Douglas.

www.HDarchitectural.com

Techstyle Acoustical Ceilings

TITLE: Recessed Off Module Diffuser

LUXALON[®]
METAL CEILINGS

ECHELON[™]
FRAME AND PANEL SYSTEM

Techstyle[®]
ACOUSTICAL CEILINGS