
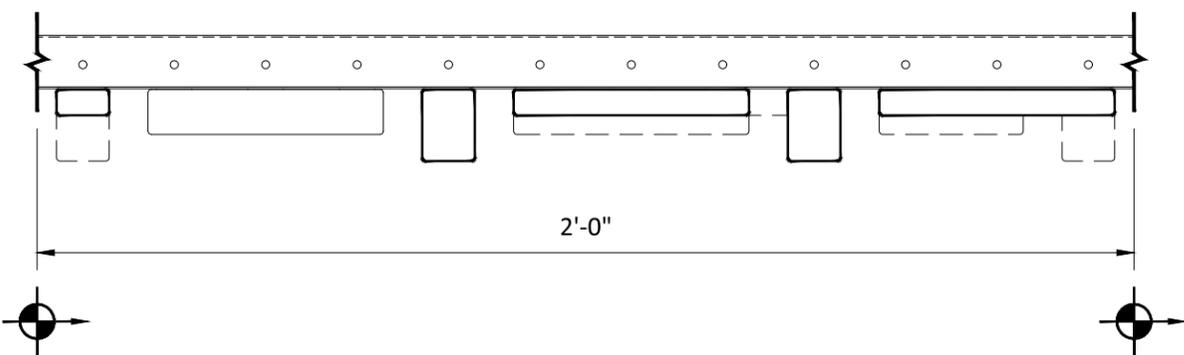


**MIKE RCP**  
SCALE: 3/4" = 1'-0"

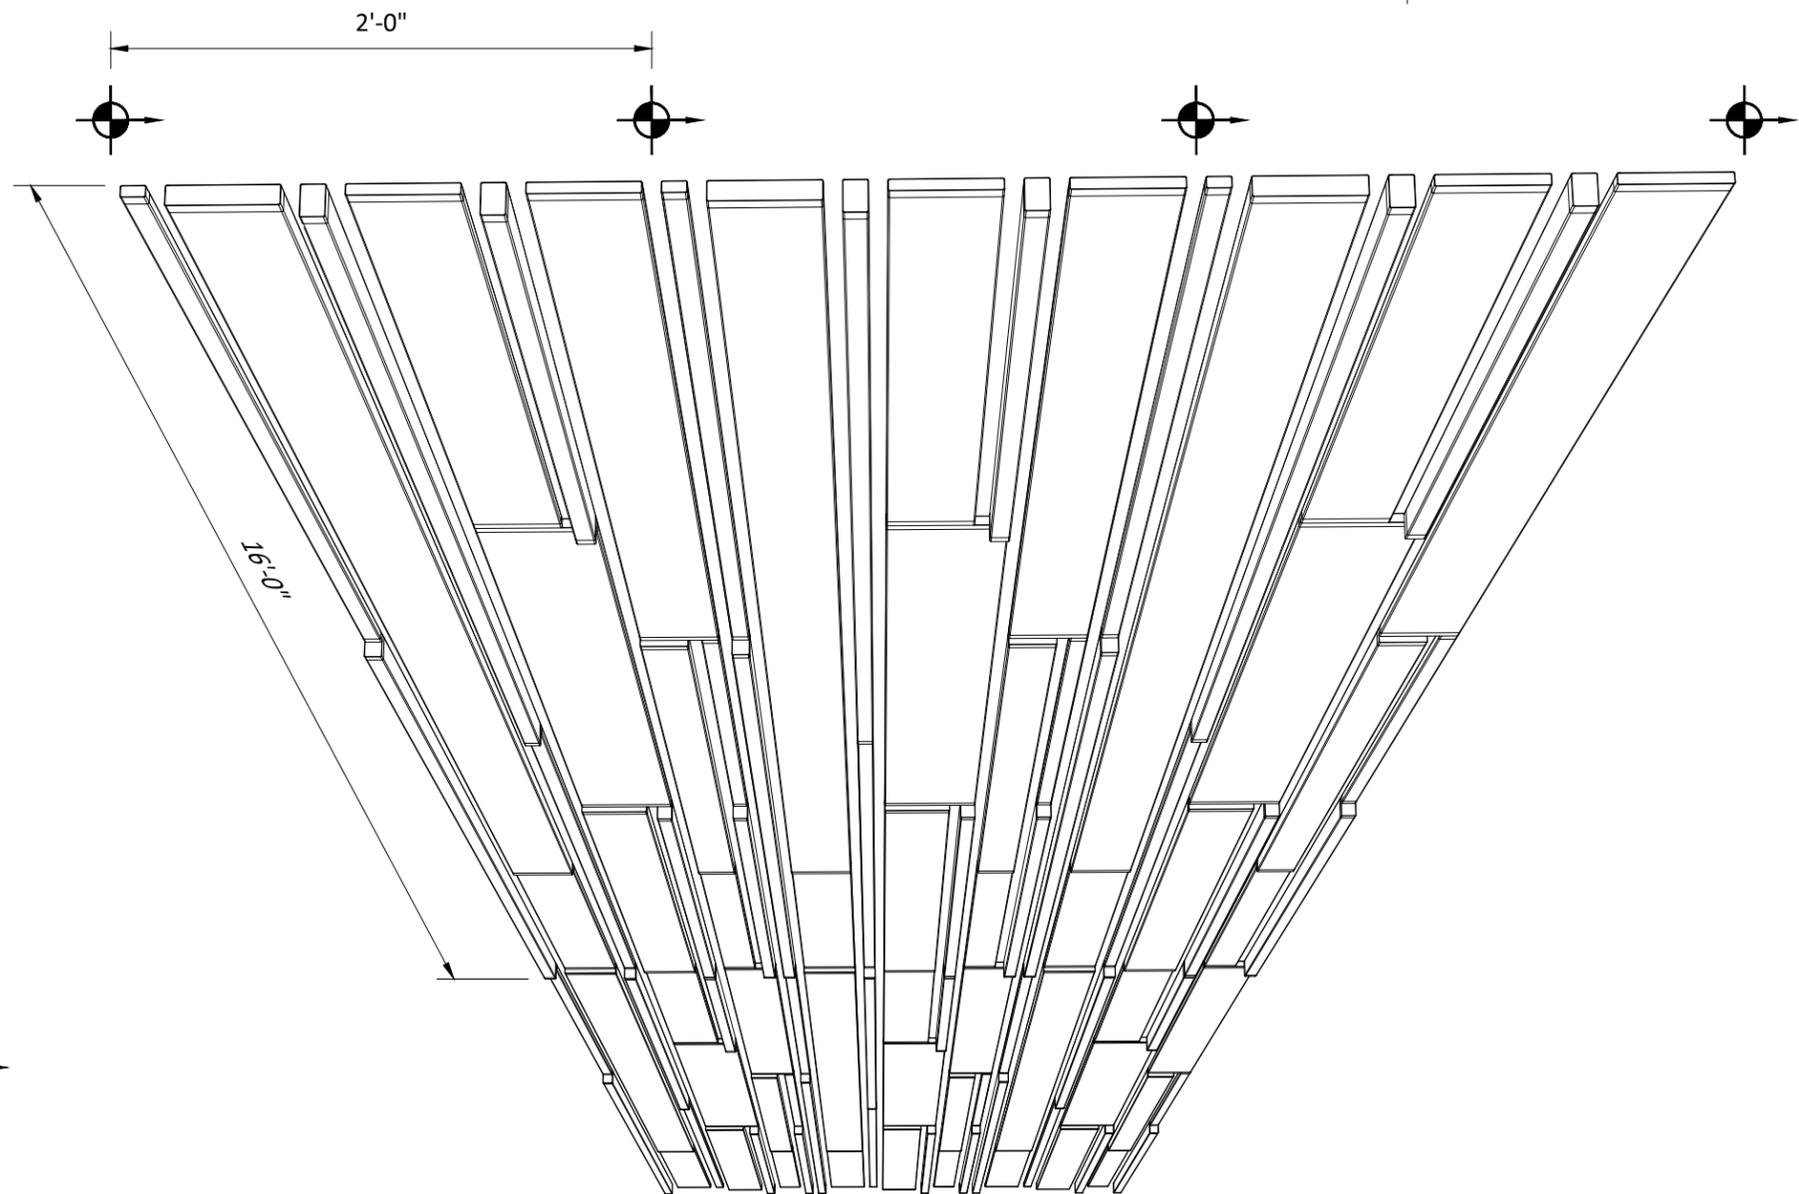

**MIKE ELEVATION**  
SCALE: 3" = 1'-0"

**SPECIFICATIONS**

(unless noted otherwise)

MATERIAL: SEE DETAIL A1.1 THIS SET FOR MULTI-BOX PANELS | .040" ALUMINUM  
UNIVERSAL CARRIER  
FINISH: PAINT | POWDER COAT | DECORATED WOOD FINISH | WOOD VENEER |  
LUXACOTE  
PERFORATION: SEE DETAIL A1.1 THIS SET

**MULTI-BOX NETWORKS - PATTERN MIKE**

PROJECT: MULTI-BOX NETWORKS PRODUCT SPECIFICATIONS  
DRAWING NUMBER: MULTI-BOX NET-A1.7  
SCALE: AS SHOWN  
DRAWN BY: HDA ENGINEERING  
DATE: 8/15/16