


**HANGER BRACKET INSTALLATION**  
SCALE: NOT TO SCALE

- 1 FLEX TOP OF MAIN RUNNER OVER HANGER BRACKET AND ALIGN POP RIVET HOLES
- 2 SECURE HANGER BRACKET WITH FOUR (4) 1/8" POP RIVETS ON EACH SIDE, EIGHT (8) TOTAL
- 3 INSTALL CROSS RUNNERS AS REQUIRED

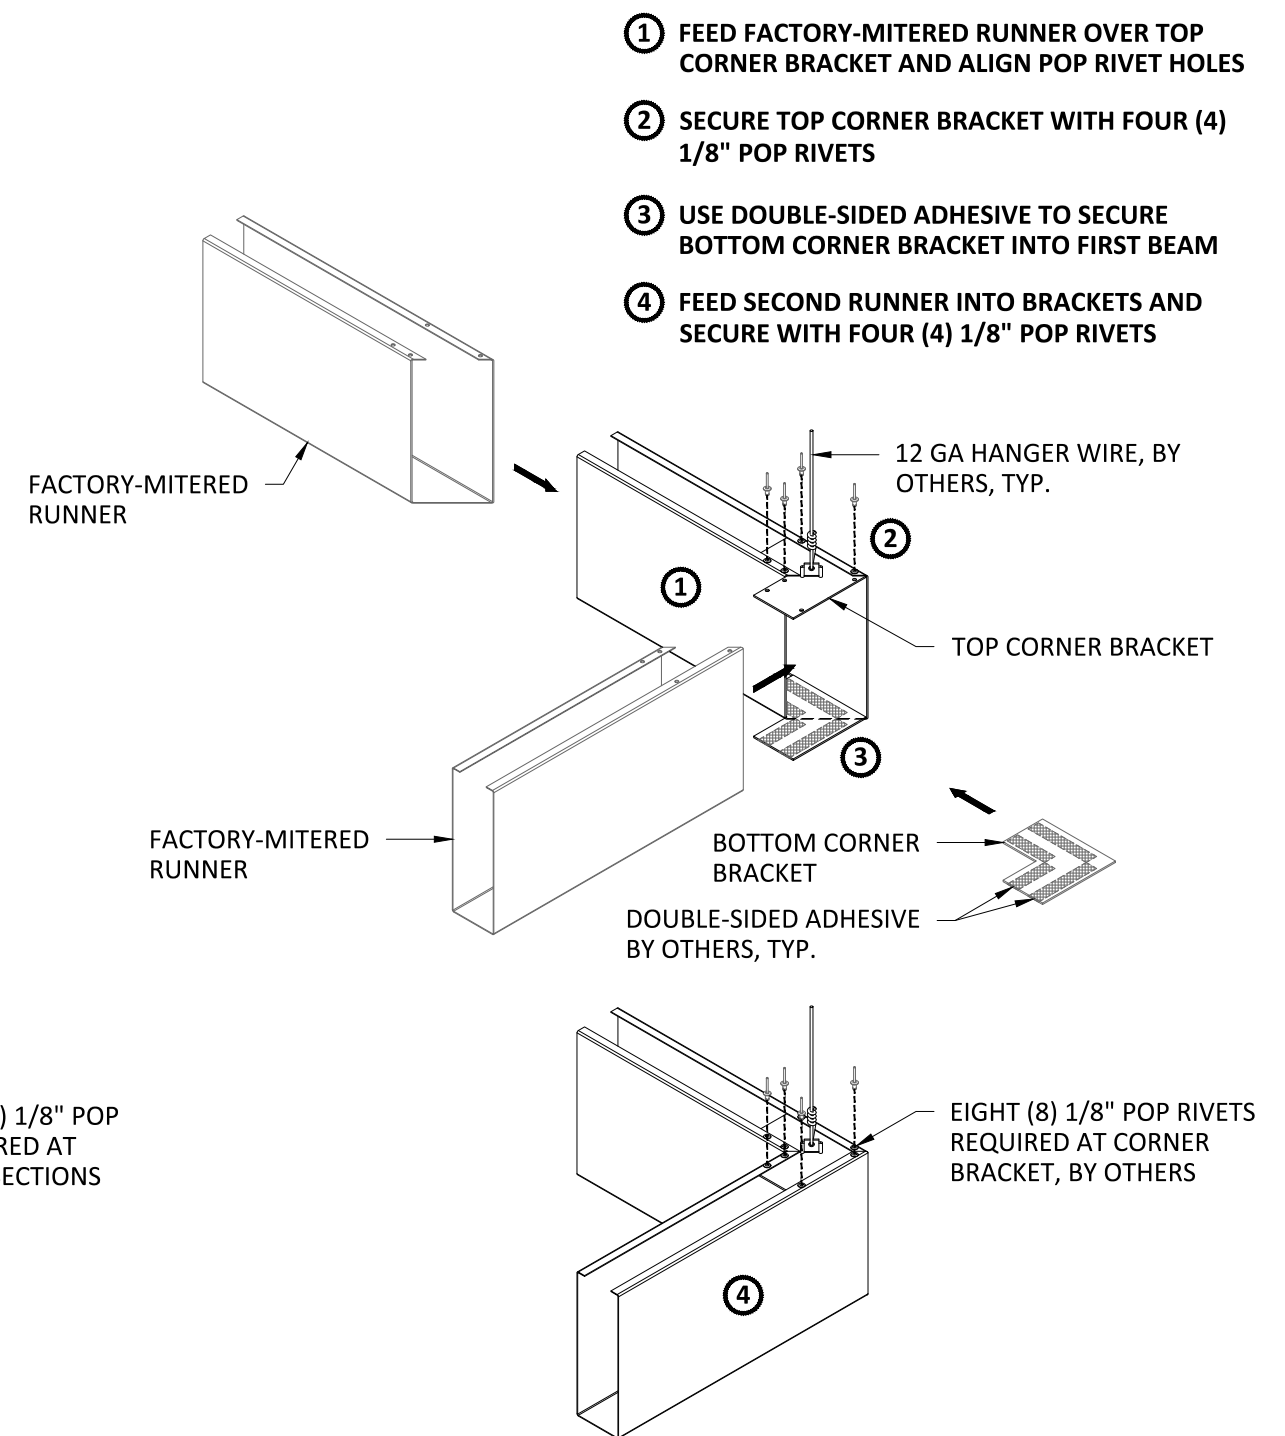

**CORNER BRACKET INSTALLATION**  
SCALE: NOT TO SCALE

\*2" X 6" TAVOLA FRAMES SHOWN, ALL SIZES SIMILAR