


LX TRIM PROFILES

LX TRIM APPLICATIONS:	LX02	LX03	LX04	LX06	LX08	LX10	LX12
BOX 2	•	•	•	•	•	•	•
DEEP BOX 2		•	•	•	•	•	•
BOX 4	•	•	•	•	•	•	•
DEEP BOX 4		•	•	•	•	•	•
BOX 6	•	•	•	•	•	•	•
DEEP BOX 6		•	•	•	•	•	•
BOX 8	•	•	•	•	•	•	•
DEEP BOX 8		•	•	•	•	•	•
84R	•	•	•	•	•	•	•
84G	•	•	•	•	•	•	•
300C			•	•	•	•	•
300A			•	•	•	•	•
OPEN CELL	•	•	•	•	•	•	•
CELL FRAME 2"	•	•	•	•	•	•	•
CELL FRAME 3"		•	•	•	•	•	•
CELL FRAME 4"			•	•	•	•	•
CELL FRAME 6"				•	•	•	•
V-GROOVE 3"	•	•	•	•	•	•	•
V-GROOVE 6"	•	•	•	•	•	•	•
LAY-IN PLANK & TILE	•	•	•	•	•	•	•
SNAP-IN PLANK & TILE			•	•	•	•	•
HOOK-ON PLANK & TILE				•	•	•	•
TECHSTYLE LAY-IN	•	•	•	•	•	•	•
• RECOMMENDED USES FOR PRODUCTS							

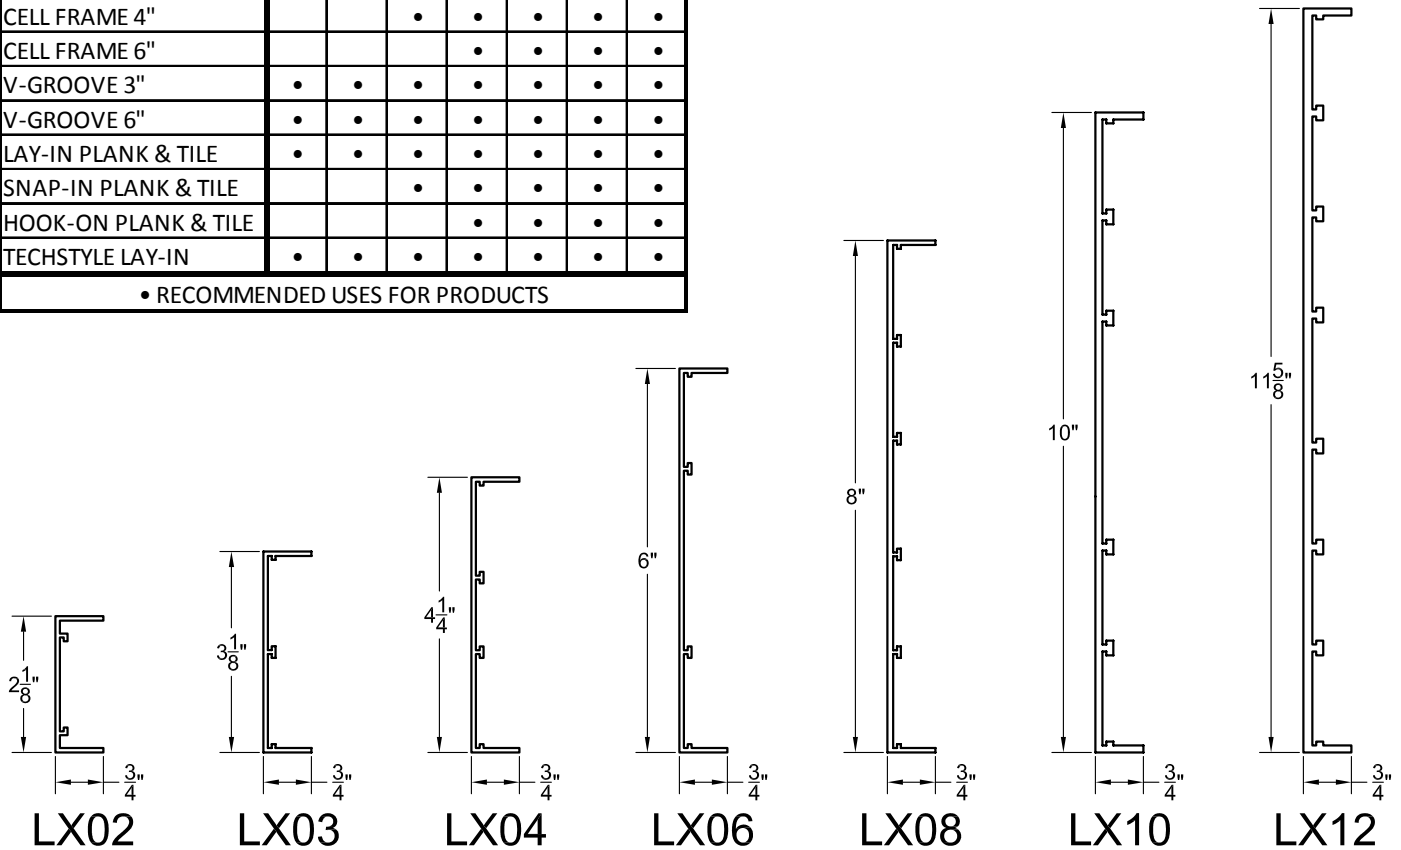

HunterDouglas®

Architectural Products, Inc.

5015 OAKBROOK PARKWAY, SUITE 100 / NORCROSS, GA 30093
(770) 806-9557 • (800) 366-4327 • FAX (770) 806-0214

EDGE LINE

A HunterDouglas® PRODUCT

PRODUCT CATEGORY: LX TRIM PROFILES

SCALE: NTS

DWG #: LT-1101

ALL RIGHTS RESERVED. THIS DRAWING IS THE PROPERTY OF HUNTER DOUGLAS AND MAY BE USED ONLY IN CONJUNCTION WITH CONSTRUCTION PROJECTS UTILIZING HUNTER DOUGLAS PRODUCTS. THIS DETAIL MAY NOT APPLY TO ALL CONDITIONS OR CONSTRUCTION SITUATIONS. FOR NON-TYPICAL CONDITIONS, CONSULT HUNTER DOUGLAS.