


EXTERIOR CORNER DETAIL BEAM PROFILE

CUT IN BEAM
PROFILE, IN
ENCOUNTER TO
CORNER PROFILE.

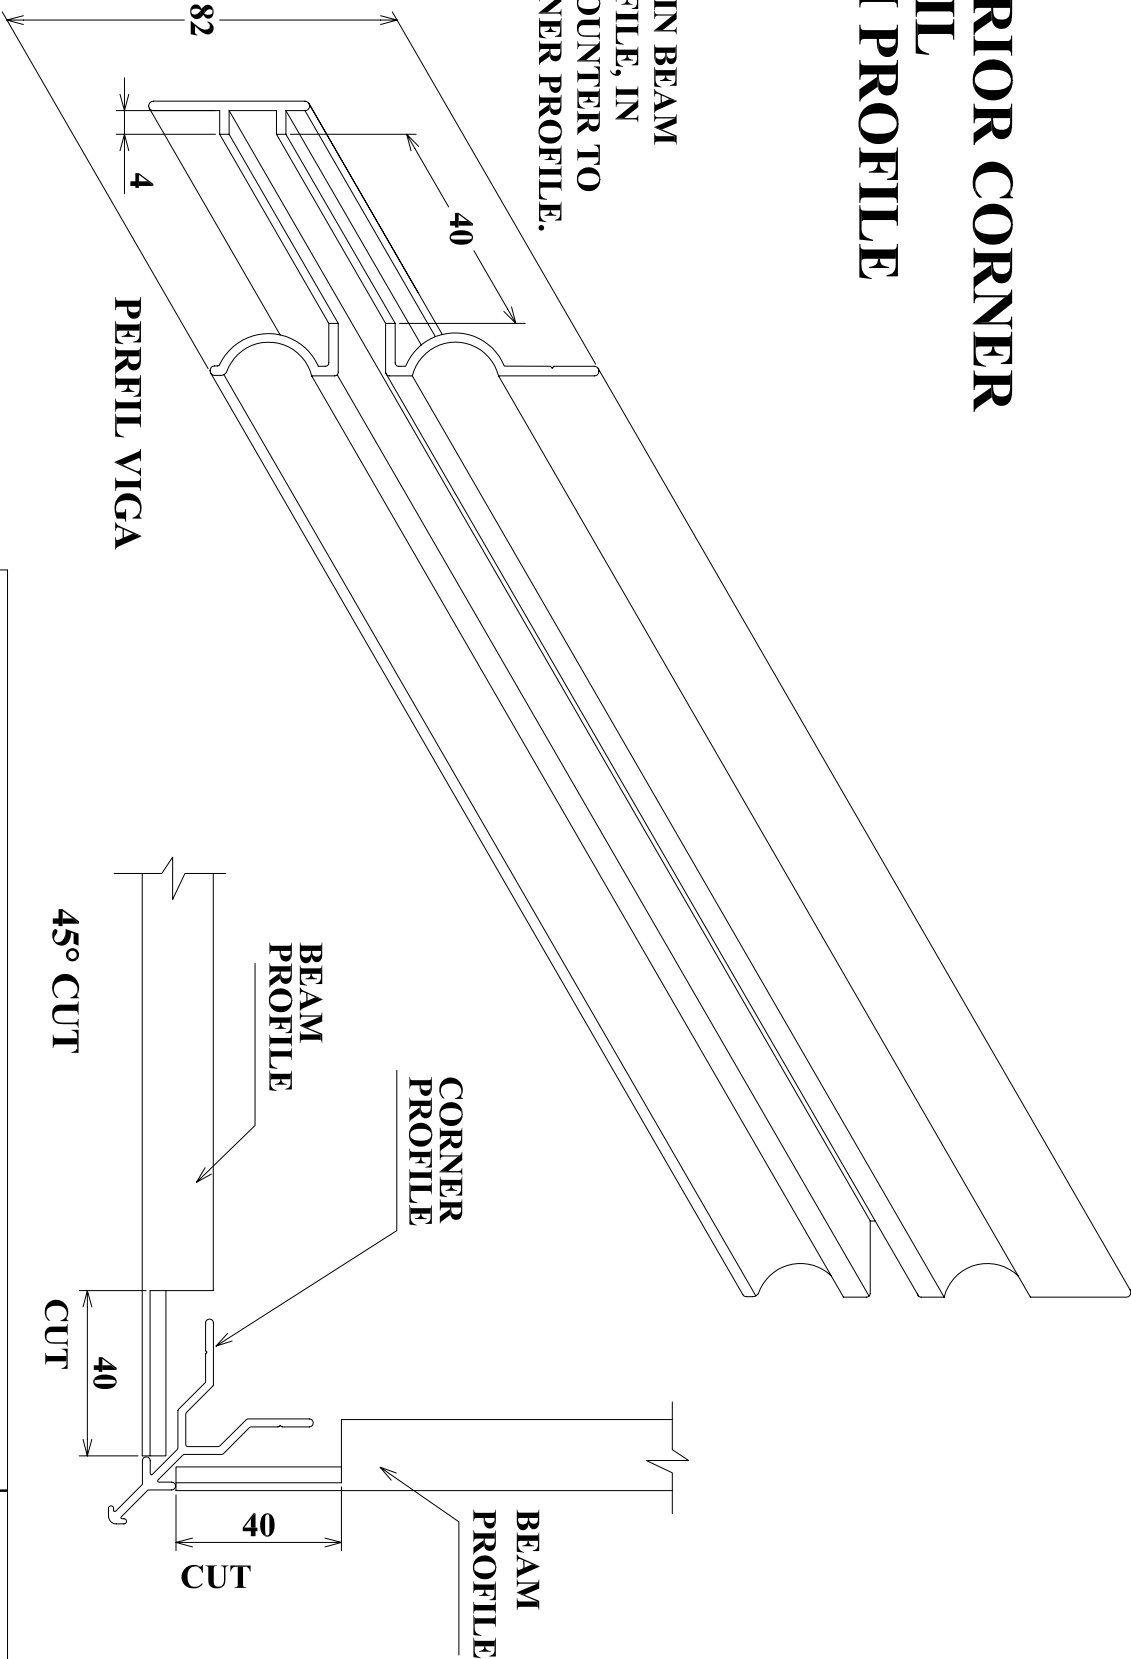

HunterDouglas® UNIT CHILE		REVISION : 01	
TECHNICAL DEPARTMENT		HunterDouglas® ARCHITECTURAL PRODUCTS	
PROJECT BY: DANIEL SANCHEZ email : dsanchez@hdlao.com		APPROVED BY: OSCAR CAMPOSANO email : ocamposano@hdlao.com	
TITULO: WOODEN WALL SYSTEM		15 OF 17	
DATE : 08 / 11 / 2004	SCALE : —	ARCHIVE:	