



Safety clips not shown for clarity.

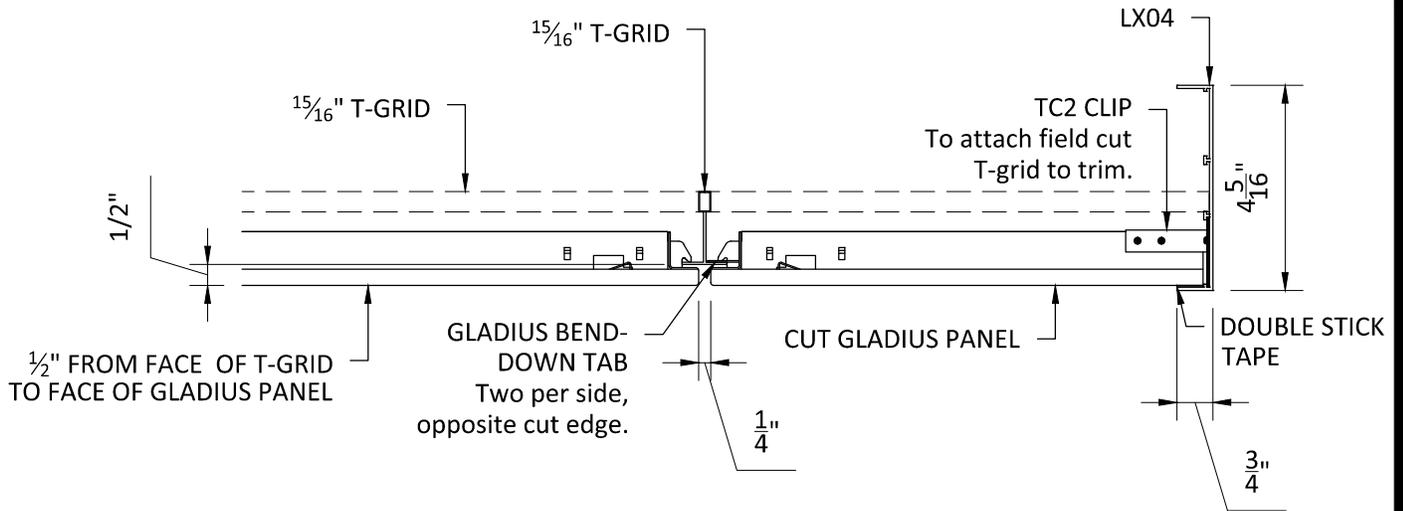

TYPICAL PERIMETER SECTION - cut panel at LX04  
SCALE: 3" = 1'-0"

Safety clips not shown for clarity.

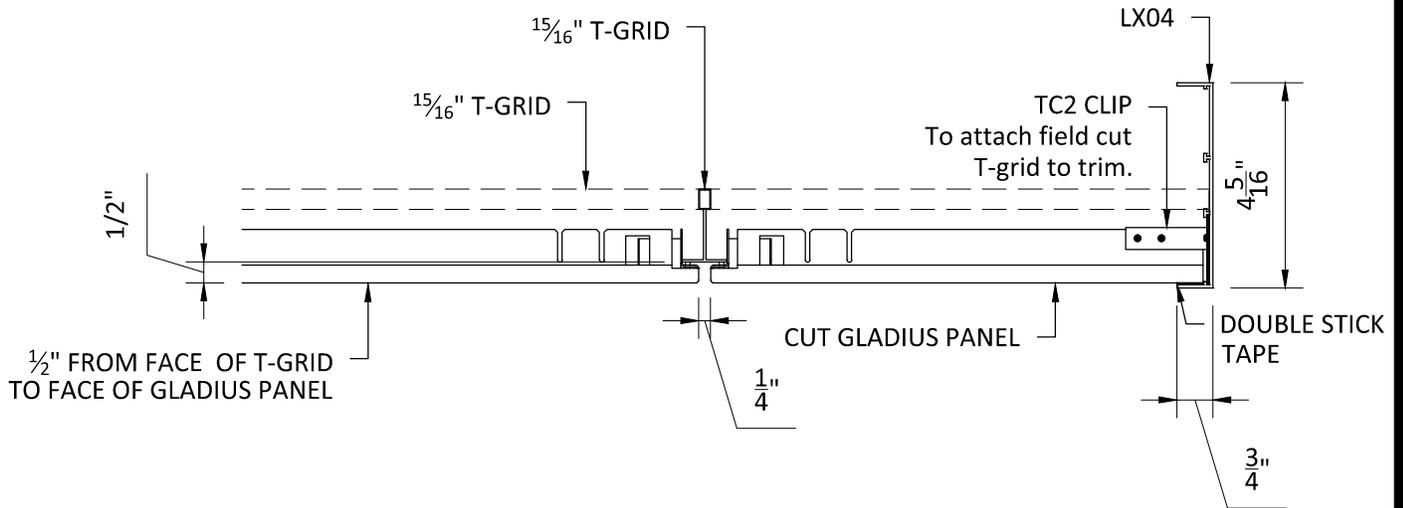

TYPICAL PERIMETER SECTION - cut panel at LX04  
SCALE: 3" = 1'-0"

# HunterDouglasContract

## CEILING

1 Hunter Douglas Circle  
Thornton, CO 80241  
800-727-8953  
fax: 720-872-7850

5015 Oakbrook Parkway, Suite 100  
Norcross, GA 30093  
800-366-4327 / 770-806-9557  
fax: 770-806-0217

[www.hunterdouglascontract.com](http://www.hunterdouglascontract.com)

## GLADIUS FIELD CUT PERIMETER DETAIL LX04

PRODUCT CATEGORY: PLANK & TILE  
DRAWING FILE: TGL\_TRIM\_CUT\_LX04

**LUXALON**<sup>®</sup>  
METAL CEILING

**WoodWright**<sup>™</sup>  
WOOD CEILING

**Techstyle**<sup>®</sup>  
ACOUSTIC SOLUTIONS

All rights reserved. This drawing is the property of Hunter Douglas and may be used only in conjunction with construction projects utilizing Hunter Douglas products. This detail may not apply to all conditions or construction situations. For non-typical conditions, consult Hunter Douglas.

drawn: CKS  
date: 03-11  
section: TGL  
page: 22