


SECTION 'A' - 'A'

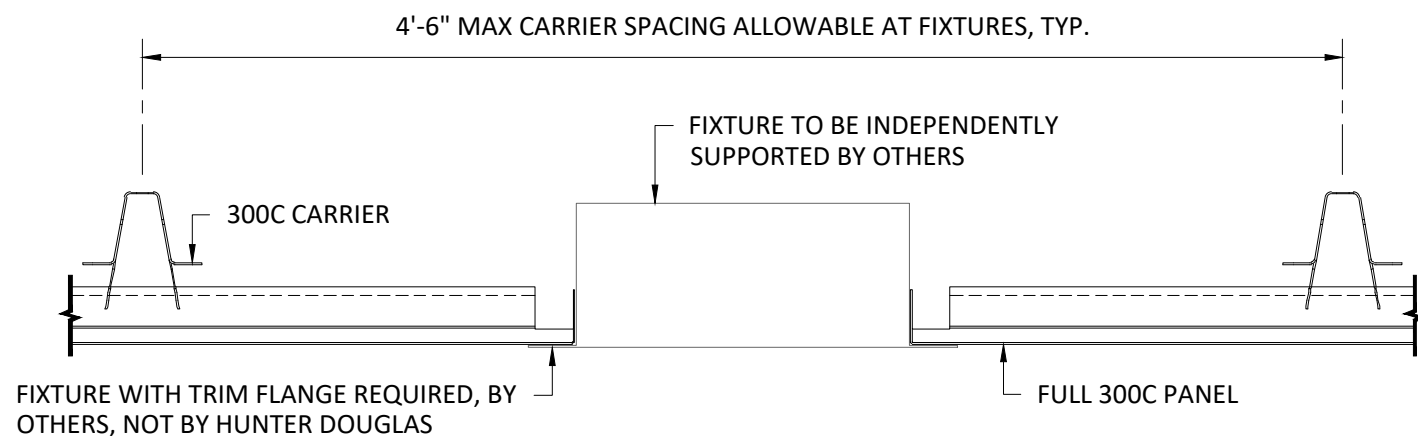

SECTION 'B' - 'B'

NOTE: FIXTURE WITH TRIM FLANGE NOT BY HUNTER DOUGLAS

**SPECIFICATIONS**  
(unless noted otherwise)

MATERIAL: .028" ALUMINUM 300C PANEL | .040" ALUMINUM 300C CARRIER  
FINISH: PAINT | POWDER COAT | DECORATED WOOD FINISH | WOOD VENEER |  
LUXACOTE  
PERFORATION: NON-PERFORATED | #160

**INTERRUPTED PANEL FOR FIXTURE OPENINGS**

PROJECT: 300C PRODUCT SPECIFICATIONS  
DRAWING NUMBER: 300C-A1.10  
SCALE: 3" = 1'-0"  
DRAWN BY: HDA ENGINEERING  
DATE: 6/28/18