



TYPICAL RCP AT LINEAR FIXTURES

SCALE: $\frac{3}{8}" = 1'-0"$

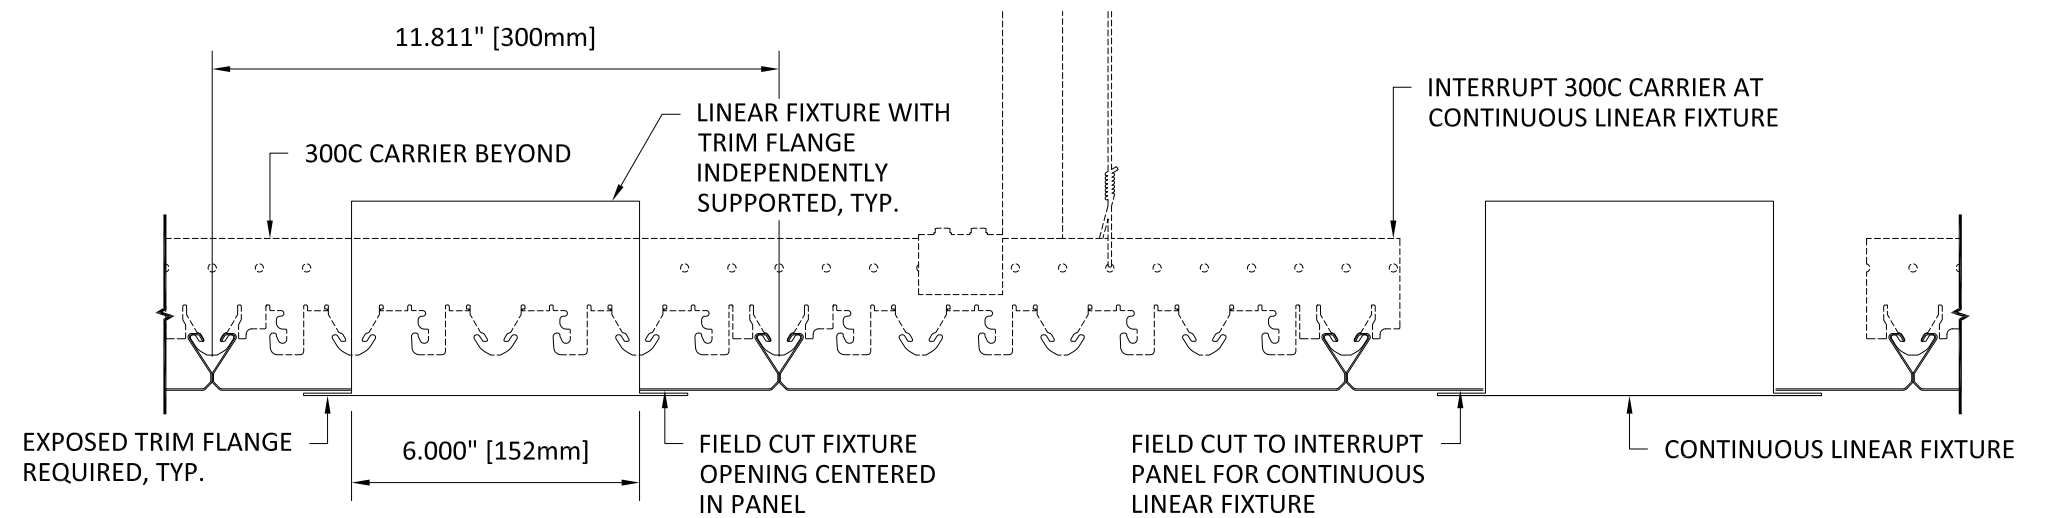

SECTION 'A'

SCALE: 3" = 1'-0"

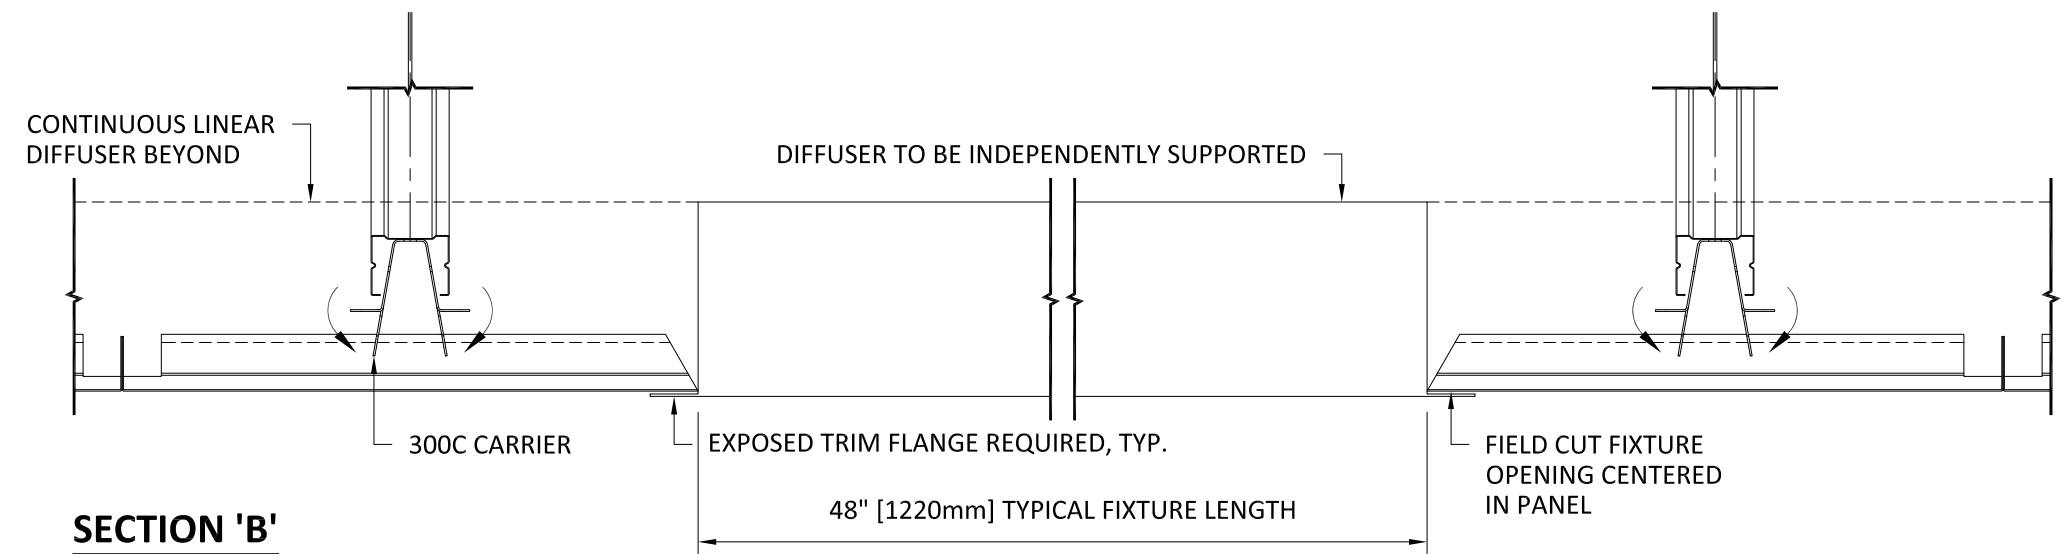

SECTION 'B'

SCALE: 3" = 1'-0"

EXTERIOR INSTALLATION

HunterDouglasContract

CEILINGS

5015 Oakbrook Parkway, Suite 100
Norcross, GA 30093
800-366-4327 / 770-806-9557
fax: 770-806-0214

All rights reserved. This drawing is the property of Hunter Douglas and may not be copied or multiplied neither wholly nor partly. It may not be submitted for perusal to third parties either.

www.hunterdouglascontract.com

SPECIFICATIONS

(unless noted otherwise)

MATERIAL: 0.028" ALUMINUM 300C PANEL
0.040" ALUMINUM 300C CARRIER
FINISH: PAINT / POWDER COAT / DECORATED WOOD FINISH / WOOD VENEER / LUXACOTE
PERFORATION: #124 (15% OPEN) / #160 (23% OPEN) / NON-PERFORATED

TOLERANCES

(unless noted otherwise)

DECIMAL: .0 +/- .060
.00 +/- .030
.000 +/- .010
FRACTIONAL: +/- $\frac{1}{32}"$
ANGULAR: +/- $\frac{1}{2}^\circ$ (.5°)

LUXALON®
METAL CEILINGS

WoodWright®
WOOD CEILINGS

Techstyle®
ACOUSTICAL CEILINGS

LINEAR FIXTURE

PROJECT: 300C PRODUCT SPECIFICATIONS
DRAWING NUMBER: 300C-EXT11X17-F001
PART NUMBER: N/A
SCALE: AS SHOWN
DATE: 10/3/12
DRAWN BY: HDAP ENGINEERING