


FACTORY SIDE PANEL VIEW

SCALE: 3" = 1'-0"

*VERTICAL SUPPORT OMITTED FOR CLARITY
 **PANEL LENGTHS VARIABLE IN 1/8" INCREMENTS, TOLERANCE ±1/8"

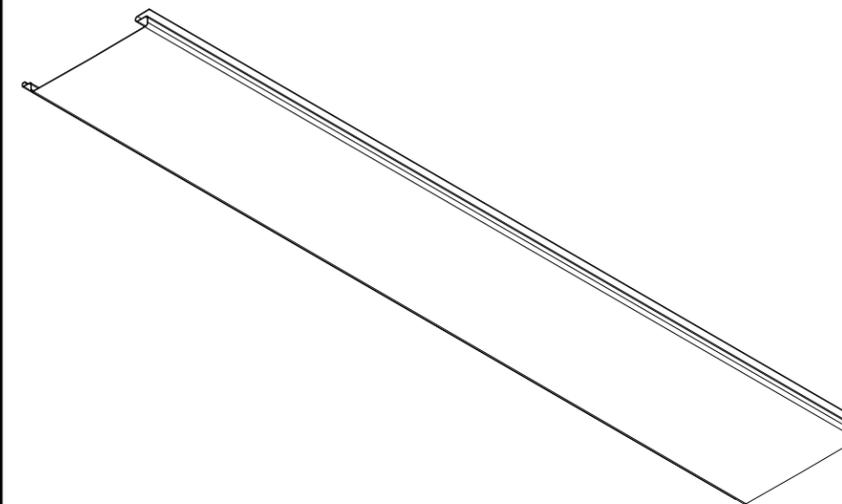

150F PANEL MATERIAL THICKNESS

.025" ALUMINUM

150F PANEL FINISHES

PAINTED & POWDER COATED

LUXACOTE


DECORATED WOOD FINISH (POWDER COATED)

150F PANEL PERFORATIONS

PERFORATION #124 (15% OPEN) AVAILABLE FOR VENTILATION PURPOSES ONLY

PANEL MATERIAL/FINISHES

SCALE: NOT TO SCALE

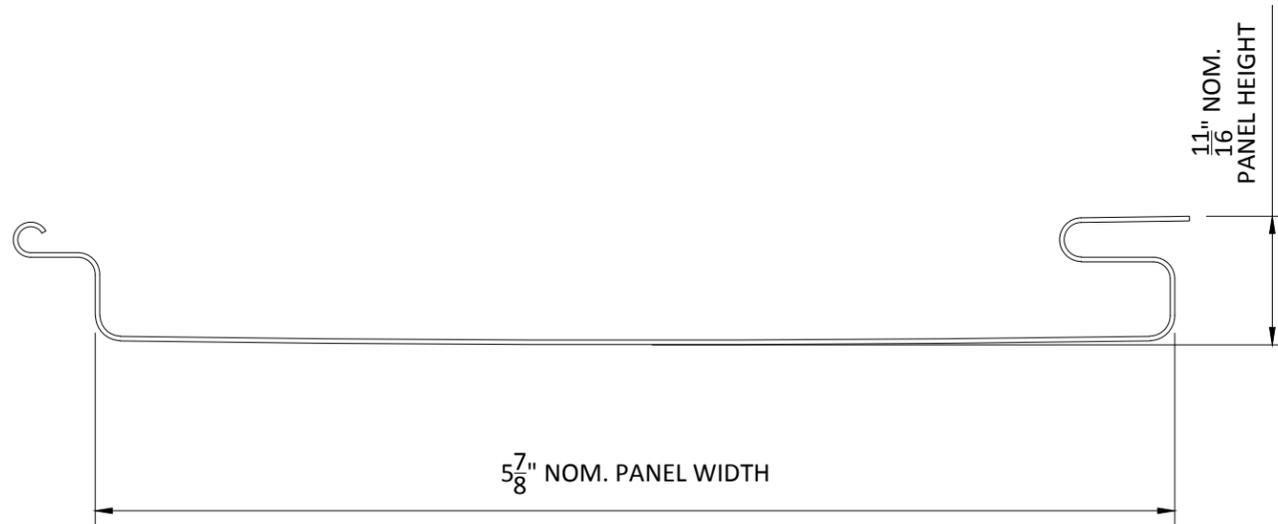

FACTORY END PANEL VIEW

SCALE: FULL

*SUSPENSION OMITTED FOR CLARITY



5015 Oakbrook Parkway, Suite 100
 Norcross, GA 30093
 T 800.366.4327
 F 770.806.0214
 HDarchitectural.com

All rights reserved. This drawing is the property of Hunter Douglas. It may not be copied or multiplied, neither wholly nor partly. It may not be submitted for perusal to third parties.

SPECIFICATIONS

(unless noted otherwise)

MATERIAL: .025" ALUMINUM 150F PANEL | .040" ALUMINUM 150F CARRIER
 FINISH: PAINT | POWDER COAT | DECORATED WOOD FINISH | LUXACOTE
 PERFORATION: NON-PERFORATED | #124 FOR VENTILATION ONLY

PANEL SPEC

PROJECT: 150F PRODUCT SPECIFICATIONS
 DRAWING NUMBER: 150F-B1.1
 SCALE: AS SHOWN
 DRAWN BY: HDA ENGINEERING
 DATE: 8/15/16