


SECTION 'A'
SCALE: 6" = 1'-0"

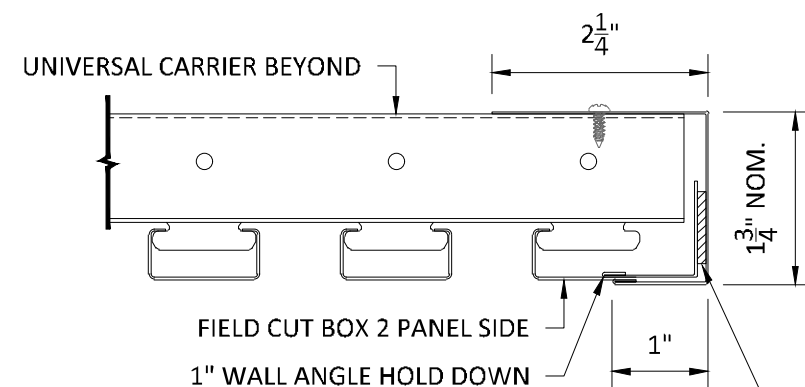


SECTION 'B'
SCALE: 6" = 1'-0"

DOUBLE-SIDED ADHESIVE
TO SECURE 1" WALL
ANGLE OR USE POP-RIVET

NOTCH TRIM AS REQUIRED
FOR HANGER WIRE

1- 3/4" J-TRIM*
0.025" ALUMINUM
MATERIAL & FINISH TO MATCH, TYPICAL
*TRIM WRAPS PANEL & CARRIER

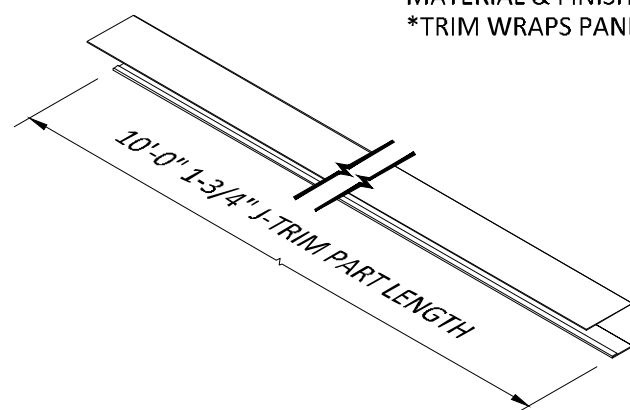

INTERIOR INSTALLATION

*SOME HANGER WIRE IS OMITTED FOR CLARITY

HunterDouglas
Architectural

5015 Oakbrook Parkway, Suite 100
Norcross, GA 30093
T 800.366.4327
F 770.806.0214
HDarchitectural.com

All rights reserved. This drawing is the property of Hunter Douglas. It may not be copied or multiplied, neither wholly nor partly. It may not be submitted for perusal to third parties.

SPECIFICATIONS

(unless noted otherwise)

MATERIAL: .020" | .025" ALUMINUM BOX 2 PANEL | .040" ALUMINUM UNIVERSAL CARRIER
FINISH: PAINT | POWDER COAT | DECORATED WOOD FINISH | WOOD VENEER | LUXACOTE
PERFORATION: NOT AVAILABLE

FLOATING TRIM

PROJECT: LINEAR BOX 2 PRODUCT SPECIFICATIONS
DRAWING NUMBER: BOX2-A1.7
SCALE: AS SHOWN
DRAWN BY: HDA ENGINEERING
DATE: 12/5/16