


FACTORY END & SIDE PANEL VIEW

SCALE: 3" = 1'-0"

*PANEL LENGTHS AVAILABLE IN $\pm \frac{1}{8}$ " TOLERANCE,
MINIMUM QUANTITIES MAY APPLY

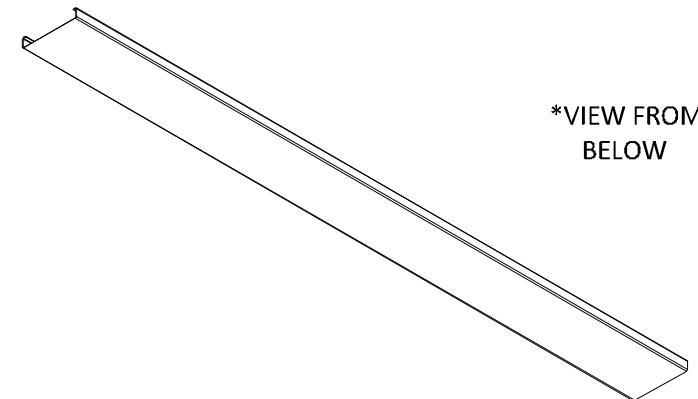

PANEL MATERIALS & FINISHES

SCALE: NOT TO SCALE

MATERIAL THICKNESS

BOX 4: .020", .025", OR .032" ALUMINUM

PANEL FINISHES

PAINTED & POWDER COATED - INTERIOR & EXTERIOR

LUXACOTE - INTERIOR & EXTERIOR

DECORATED WOOD FINISH (POWDER COATED) - INTERIOR & EXTERIOR

WOOD VENEER - RECOMMENDED INTERIOR ONLY

10'-0" MAXIMUM RECOMMENDED PANEL LENGTH WITHOUT
FINGER-JOINTING OF VENEER

16'-0" MAXIMUM RECOMMENDED PANEL LENGTH WITH
FINGER-JOINTING OF VENEER

SPECIFICATIONS


(unless noted otherwise)

MATERIAL: .020" | .025" | .032" ALUMINUM BOX 4 PANEL | .040" ALUMINUM
UNIVERSAL CARRIER
FINISH: PAINT | POWDER COAT | DECORATED WOOD FINISH | WOOD VENEER |
LUXACOTE
PERFORATION: NON-PERFORATED | #160

AVAILABLE PERFORATIONS

SCALE: FULL (1:1)

PERFORATION #160:
PERF. AREA 23% OPEN
HOLE DIAMETER 0.060"

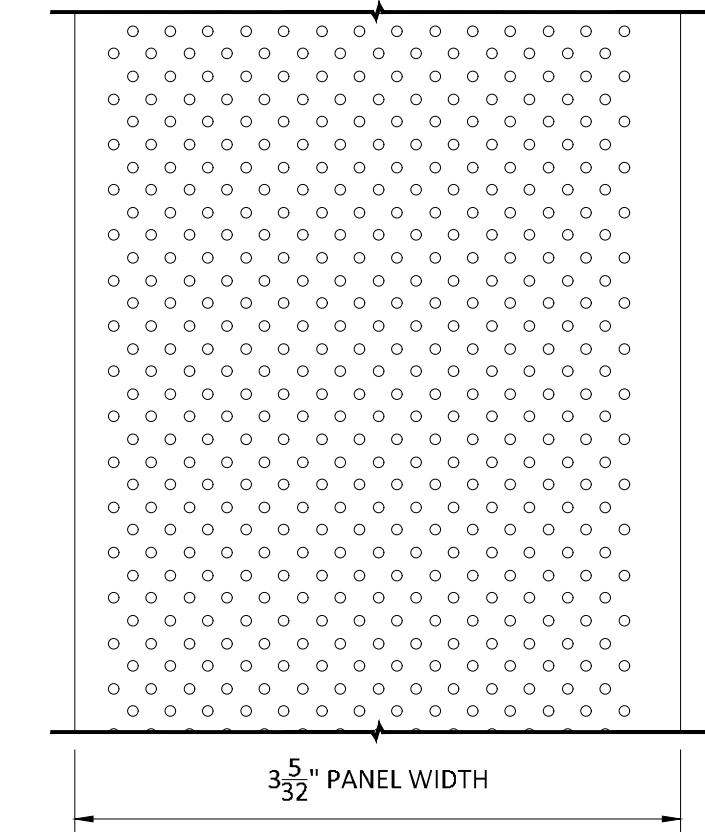

PANEL SPEC

PROJECT: LINEAR BOX 4 PRODUCT SPECIFICATIONS
DRAWING NUMBER: BOX4-A1.1
SCALE: AS SHOWN
DRAWN BY: HDA ENGINEERING
DATE: 12/5/16