


- NOTE 1:**
DO NOT SPLICE PANELS DIRECTLY BELOW UNIVERSAL CARRIERS. PANEL SPLICES DO NOT FIT UNDER CARRIERS.
- NOTE 2:**
FIELD CUT PANELS AS REQUIRED TO CREATE A RANDOM STAGGERED SEAM PATTERN. AVOID ALIGNED SEAMS.

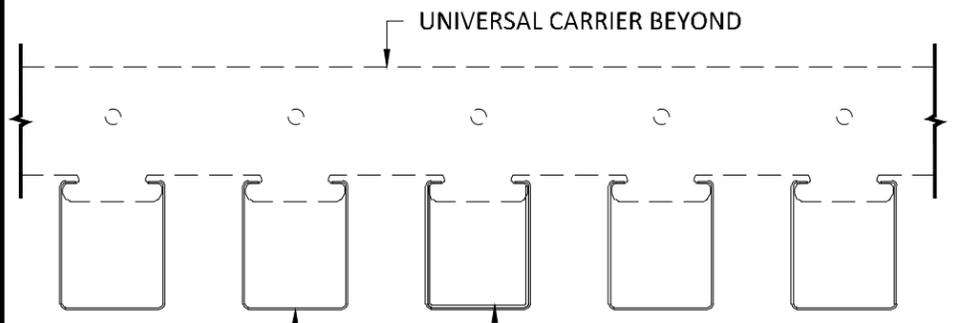

SECTION 'A'
SCALE: 6" = 1'-0"



SECTION 'B'
SCALE: 6" = 1'-0"

INTERIOR INSTALLATION

*HANGER WIRE OMITTED FOR CLARITY



5015 Oakbrook Parkway, Suite 100
Norcross, GA 30093
T 800.366.4327
F 770.806.0214
HDarchitectural.com

All rights reserved. This drawing is the property of Hunter Douglas. It may not be copied or multiplied, neither wholly nor partly. It may not be submitted for perusal to third parties.

SPECIFICATIONS

(unless noted otherwise)
MATERIAL: .020" | .025" ALUMINUM DEEP BOX 2 PANEL | .040" ALUMINUM UNIVERSAL CARRIER
FINISH: PAINT | POWDER COAT | DECORATED WOOD FINISH | WOOD VENEER | LUXACOTE
PERFORATION: NOT AVAILABLE

PANEL SPLICE SPEC

PROJECT: LINEAR DEEP BOX 2 PRODUCT SPECIFICATIONS
DRAWING NUMBER: DEEP BOX2-A1.3
SCALE: AS SHOWN
DRAWN BY: HDA ENGINEERING
DATE: 12/5/16