


**NOTE 1:**

DO NOT SPLICE PANELS DIRECTLY BELOW UNIVERSAL CARRIERS. PANEL SPLICES DO NOT FIT UNDER CARRIERS.


**NOTE 2:**

FIELD CUT PANELS AS REQUIRED TO CREATE A RANDOM STAGGERED SEAM PATTERN. AVOID ALIGNED SEAMS.

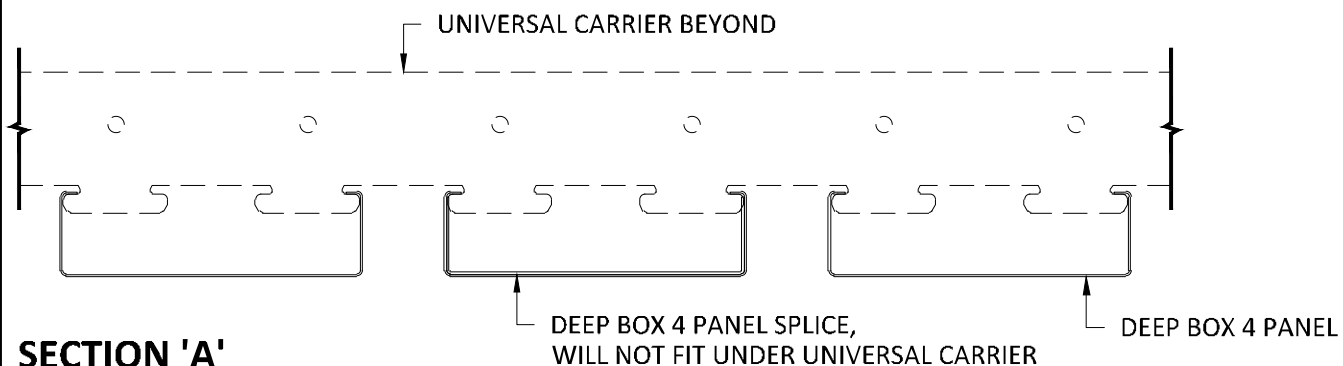

**SECTION 'A'**

SCALE: 6" = 1'-0"

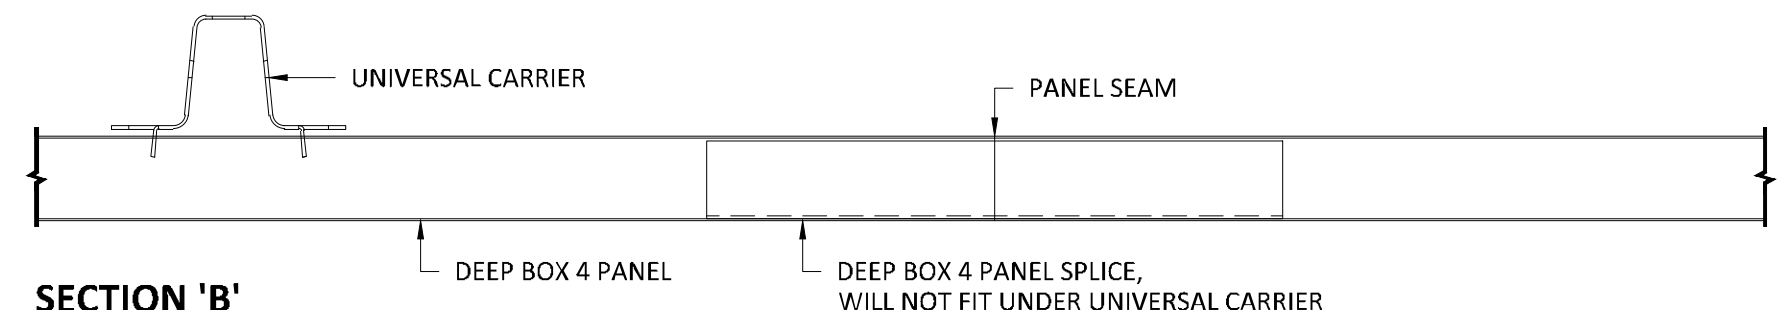

**SECTION 'B'**

SCALE: 6" = 1'-0"

**INTERIOR INSTALLATION**

\*HANGER WIRE OMITTED FOR CLARITY



5015 Oakbrook Parkway, Suite 100  
Norcross, GA 30093  
T 800.366.4327  
F 770.806.0214  
HDarchitectural.com

*All rights reserved. This drawing is the property of Hunter Douglas. It may not be copied or multiplied, neither wholly nor partly. It may not be submitted for perusal to third parties.*

**SPECIFICATIONS**

(unless noted otherwise)

MATERIAL: .020" | .025" | .032" | .040" ALUMINUM DEEP BOX 4 PANEL | .040"

ALUMINUM UNIVERSAL CARRIER

FINISH: PAINT | POWDER COAT | DECORATED WOOD FINISH | WOOD VENEER |

LUXACOTE

PERFORATION: NOT AVAILABLE

**PANEL SPLICE SPEC**

PROJECT: LINEAR DEEP BOX 4 PRODUCT SPECIFICATIONS

DRAWING NUMBER: DEEP BOX4-A1.3

SCALE: AS SHOWN

DRAWN BY: HDA ENGINEERING

DATE: 12/5/16