


FACTORY END & SIDE PANEL VIEW

SCALE: 3" = 1'-0"

*PANEL LENGTHS AVAILABLE IN $\pm \frac{1}{8}$ " TOLERANCE, MINIMUM QUANTITIES MAY APPLY

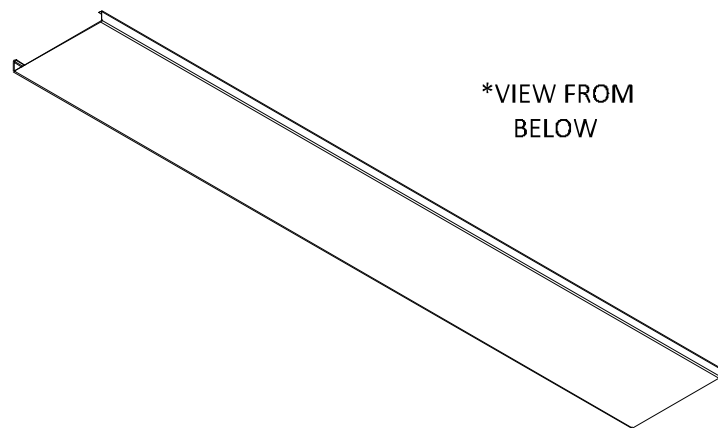

MATERIAL THICKNESS

BOX 6: .020", .025", .032", .040" ALUMINUM

PANEL FINISHES


PAINTED & POWDER COATED - INTERIOR & EXTERIOR

LUXACOTE - INTERIOR & EXTERIOR

DECORATED WOOD FINISH (POWDER COATED) - INTERIOR & EXTERIOR

PANEL MATERIALS & FINISHES

SCALE: NOT TO SCALE

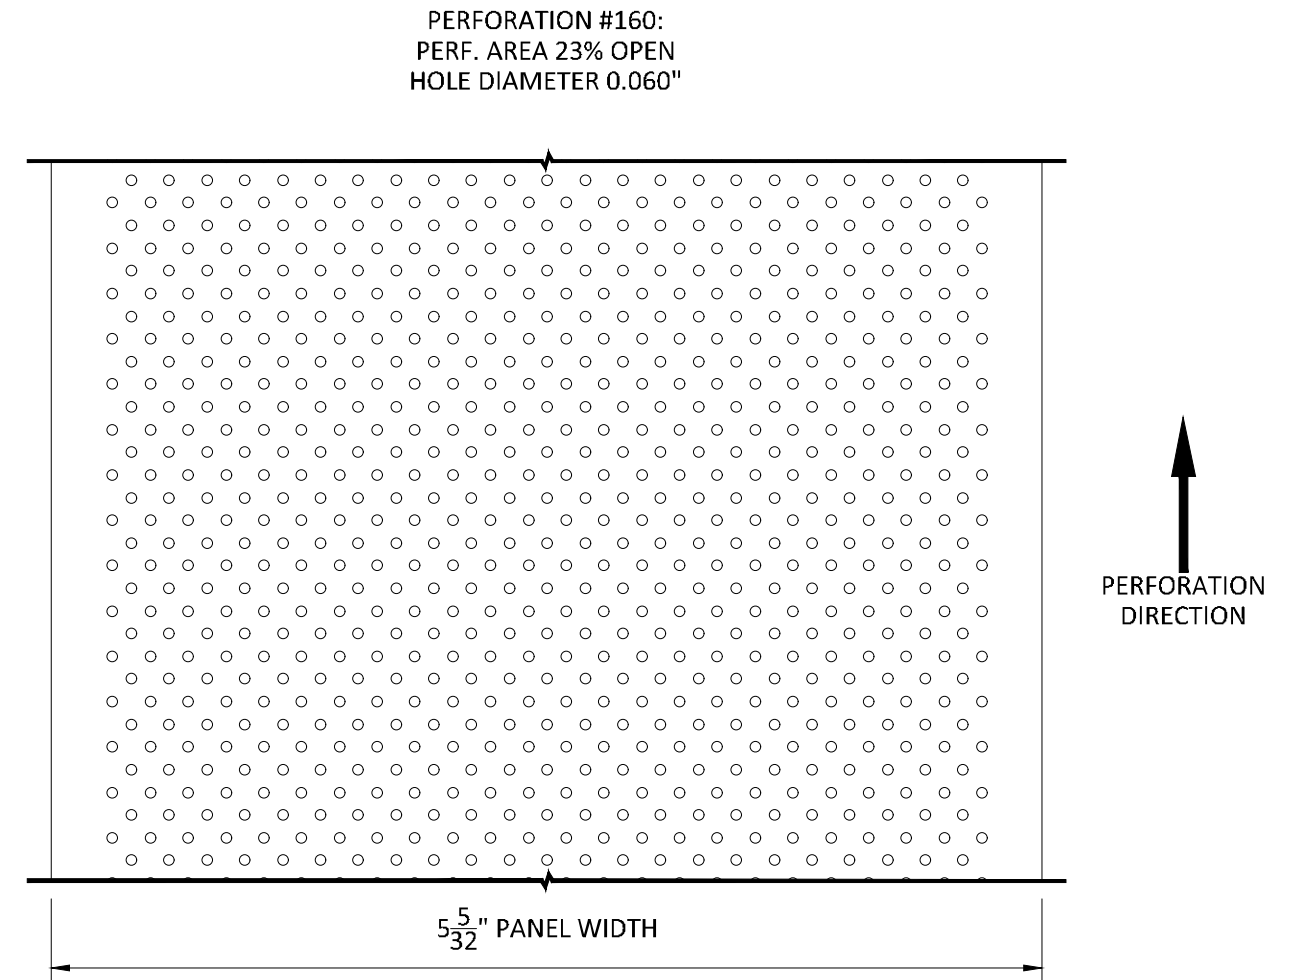

AVAILABLE PERFORATIONS

SCALE: FULL (1:1)



5015 Oakbrook Parkway, Suite 100
Norcross, GA 30093
T 800.366.4327
F 770.806.0214
HDarchitectural.com

All rights reserved. This drawing is the property of Hunter Douglas. It may not be copied or multiplied, neither wholly nor partly. It may not be submitted for perusal to third parties.

SPECIFICATIONS

(unless noted otherwise)

MATERIAL: .025" | .032" | .040" ALUMINUM BOX 6 PANEL | .040" ALUMINUM

UNIVERSAL CARRIER

FINISH: PAINT | POWDER COAT | DECORATED WOOD FINISH | LUXACOTE

PERFORATION: NON-PERFORATED | #160

PANEL SPECIFICATION

PROJECT: LINEAR EXTERIOR BOX 6 PRODUCT SPECIFICATIONS

DRAWING NUMBER: BOX6-B1.1

SCALE: AS SHOWN

DRAWN BY: HDA ENGINEERING

DATE: 12/5/16