

NOTE A:

VERTICAL SUPPORT STRUTS (MINIMUM 1-1/2" 16 GA GALV. 'C' CHANNEL OR EQUAL, MAX LENGTH OF 28"). SEE DRAWING # EXTBOX6-B1.2 FOR EXTERIOR SUSPENSION REQUIREMENTS. VERTICAL SUPPORTS SHALL BE LOCATED WITHIN 6" OF THE ENDS OF EACH CARRIER AND WITHIN 6" ON BOTH SIDES OF A CARRIER SPLICE.

VERTICAL SUPPORT EQUALS:

DIETRICH STE-20 2-1/2" 20 GA GALV. MAX LENGTH OF 85"

DIETRICH TRNB-25 MAX LENGTH OF 78"

*** ATTACHMENT TO STRUCTURE ABOVE SHALL BE DESIGNED AND PROVIDED BY OTHERS TO SUPPORT ALL LOADS IMPOSED BY CEILING SOFFIT SYSTEM ***

NOTE B:
ALL PENETRATIONS IN CEILING TO BE FIELD LOCATED AND FIELD CUT. TRIM FOR THESE ITEMS NOT BY HUNTER DOUGLAS.

NOTE C:
ATTACHMENT TO STRUCTURE DESIGNED AND PROVIDED BY OTHERS, NOT BY HUNTER DOUGLAS.

EXTERIOR INSTALLATION

1/4" DIAMETER X 20 GRADE 2 NUT & BOLT IN PRE-PUNCHED CARRIER HOLE, NOT BY HUNTER DOUGLAS

12 GA BRACKET GALV., NOT BY HUNTER DOUGLAS

(2) NO. 10 TEK SCREWS, NOT BY HUNTER DOUGLAS

VERTICAL SUPPORT 1/2" X 1-1/2" 16 GA GALV. CRC, MAX LENGTH 28", SEE NOTE A THIS SHEET FOR VERTICAL SUPPORT REQUIREMENTS

(2) NO. 10 TEK SCREWS, NOT BY HUNTER DOUGLAS

OR

SEE TABLE 1 ON DRAWING # EXTBOX6-B1.2 FOR MAX O.C. SPACING REQUIREMENTS

OR


VERTICAL SUPPORT DIETRICH STE-20 2-1/2" 20 GA GALV. STEEL STUD OR EQUAL, MAX LENGTH 85", SEE NOTE A THIS SHEET FOR VERTICAL SUPPORT REQUIREMENTS

(2) NO. 10 TEK SCREWS, NOT BY HUNTER DOUGLAS

BOX 6 PANEL, .025", .032", OR .040" ALUMINUM REQUIRED FOR EXTERIOR

SECTION 'A'

SCALE: 3" = 1'-0"

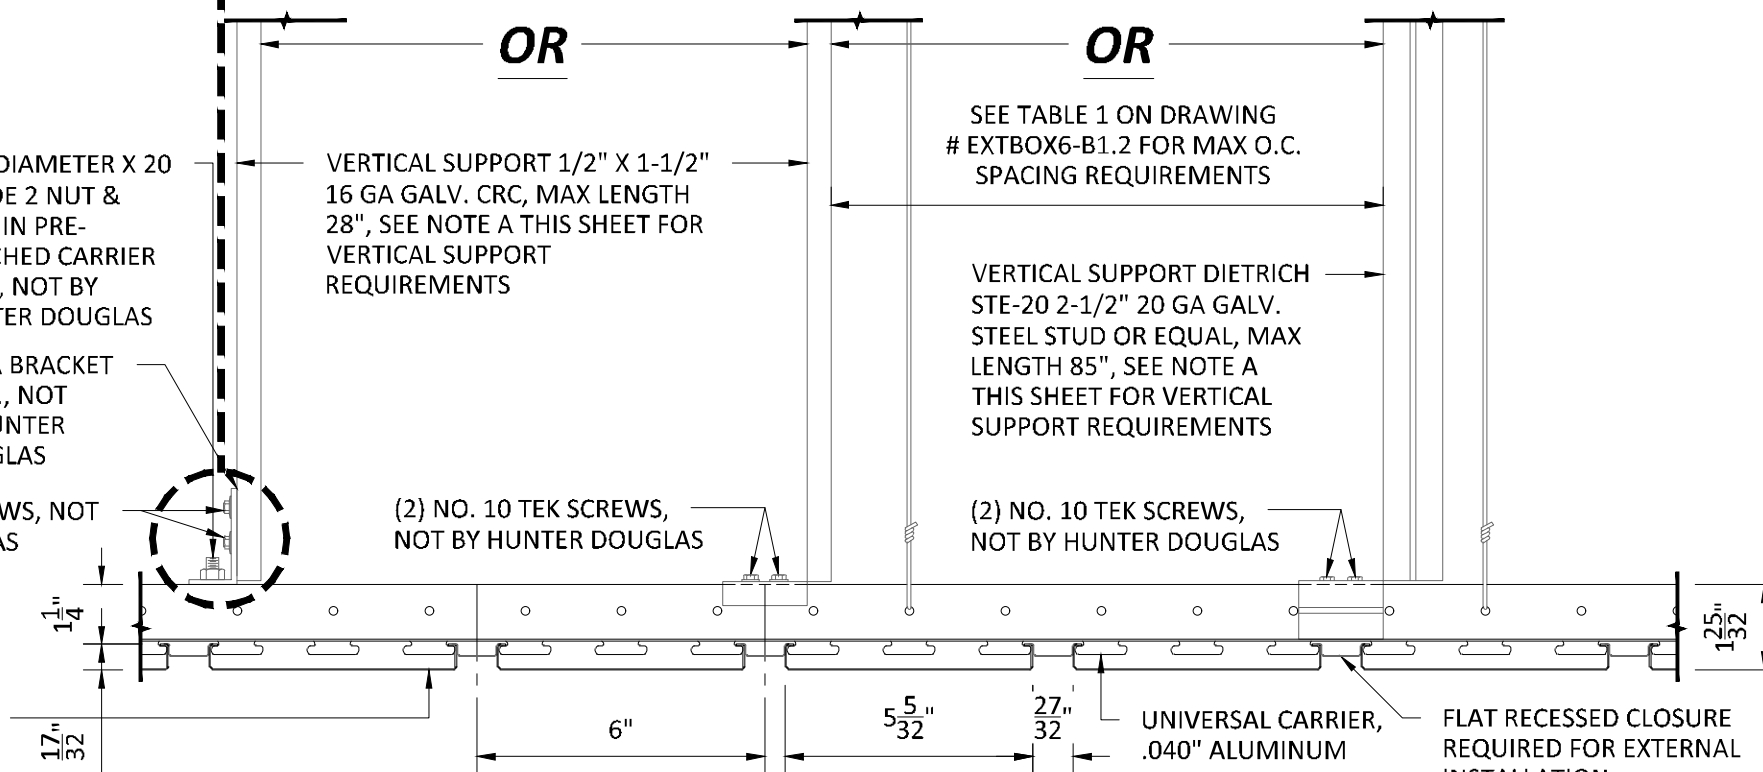

HunterDouglas Architectural

5015 Oakbrook Parkway, Suite 100
Norcross, GA 30093
T 800.366.4327
F 770.806.0214
HDarchitectural.com

All rights reserved. This drawing is the property of Hunter Douglas. It may not be copied or multiplied, neither wholly nor partly. It may not be submitted for perusal to third parties.

SPECIFICATIONS

(unless noted otherwise)

MATERIAL: .025" | .032" | .040" ALUMINUM BOX 6 PANEL | .040" ALUMINUM UNIVERSAL CARRIER
FINISH: PAINT | POWDER COAT | DECORATED WOOD FINISH | LUXACOTE
PERFORATION: NON-PERFORATED | #160

EXTERIOR VERTICAL SUPPORT SPECIFICATION

PROJECT: LINEAR EXTERIOR BOX 6 PRODUCT SPECIFICATIONS
DRAWING NUMBER: BOX6-B1.3
SCALE: AS SHOWN
DRAWN BY: HDA ENGINEERING
DATE: 12/5/16