



NOTE 1:
DO NOT SPLICE PANELS DIRECTLY BELOW UNIVERSAL CARRIERS. PANEL SPLICES DO NOT FIT UNDER CARRIERS.

NOTE 2:
FIELD CUT PANELS AS REQUIRED TO CREATE A RANDOM STAGGERED SEAM PATTERN. AVOID ALIGNED SEAMS.

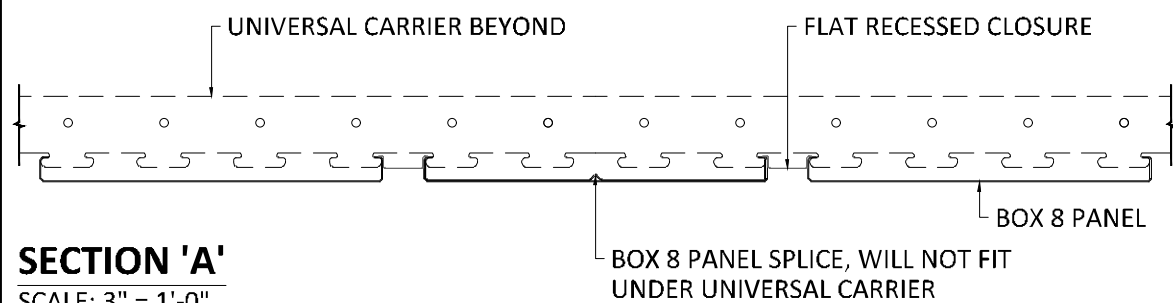

SECTION 'A'
SCALE: 3" = 1'-0"

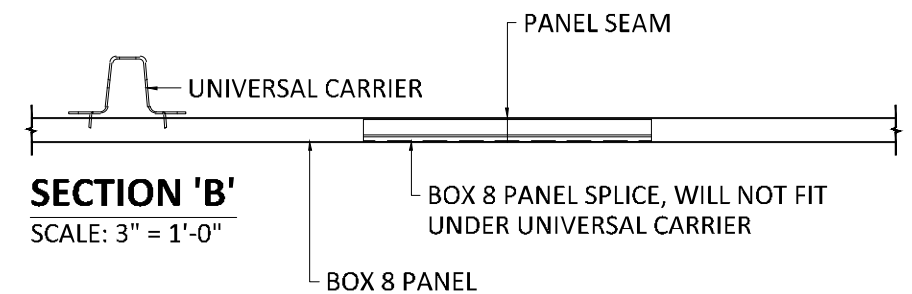

SECTION 'B'
SCALE: 3" = 1'-0"

EXTERIOR INSTALLATION

*VERTICAL SUPPORTS AND HANGER WIRE OMITTED FOR CLARITY

SPECIFICATIONS

(unless noted otherwise)

MATERIAL: .032" | .040" ALUMINUM BOX 8 PANEL | .040" ALUMINUM UNIVERSAL CARRIER
FINISH: PAINT | POWDER COAT | DECORATED WOOD FINISH | LUXACOTE
PERFORATION: NON-PERFORATED | #160

PANEL SPLICE SPECIFICATION

PROJECT: LINEAR EXTERIOR BOX 8 PRODUCT SPECIFICATIONS
DRAWING NUMBER: BOX8-B1.4
SCALE: AS SHOWN
DRAWN BY: HDA ENGINEERING
DATE: 12/5/16