


NOTE A:  
FIXTURE OR DIFFUSER MUST BE  
INDEPENDENTLY SUPPORTED IN  
ACCORDANCE WITH LOCAL BUILDING CODES  
AND MANUFACTURER'S INSTRUCTIONS


NOTE B:  
USE 'C'-'C' END PANEL IN FIELD TO CREATE  
24" CLEAR OPENING FOR FIXTURE OR  
DIFFUSER. CONTACT HUNTER DOUGLAS TO  
REQUEST CUSTOM FABRICATED 'C'-'C' PANEL.

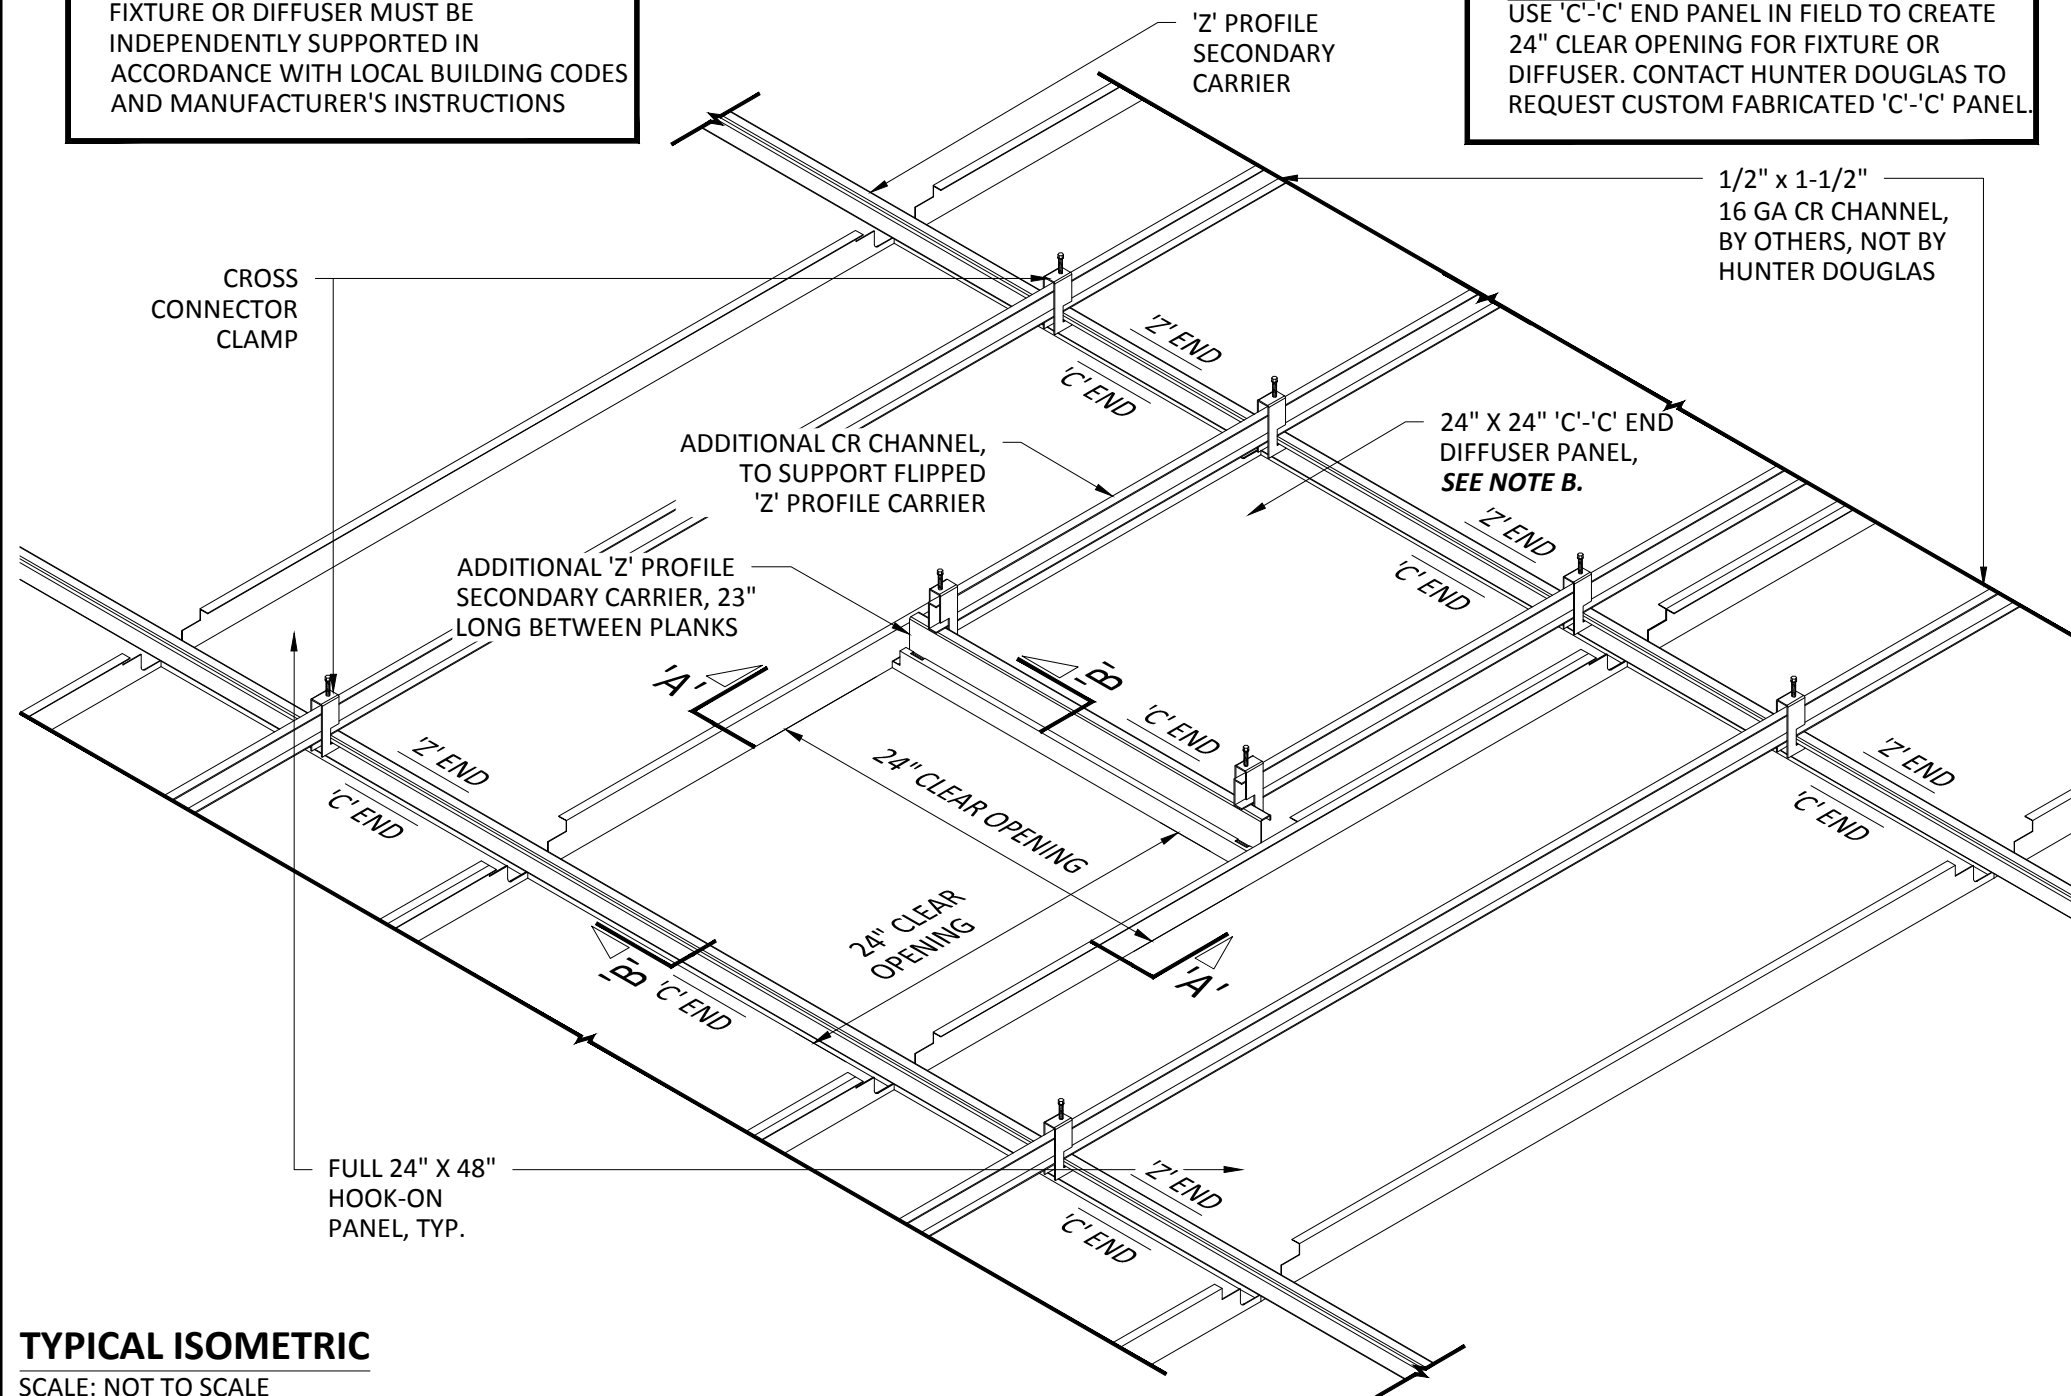


**TYPICAL ISOMETRIC**  
SCALE: NOT TO SCALE

## INTERIOR INSTALLATION

\*HANGER WIRE OMITTED FOR CLARITY

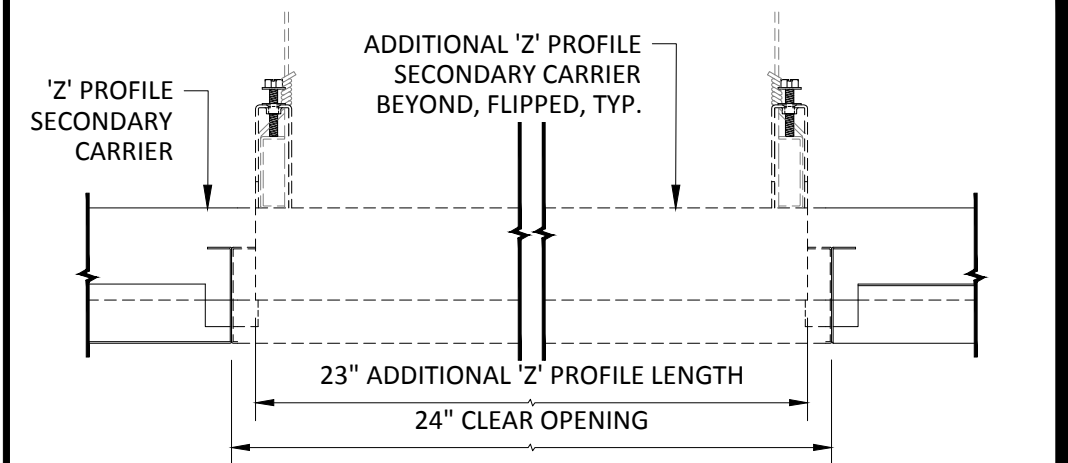

**SECTION 'A'**  
SCALE: 3" = 1'-0"

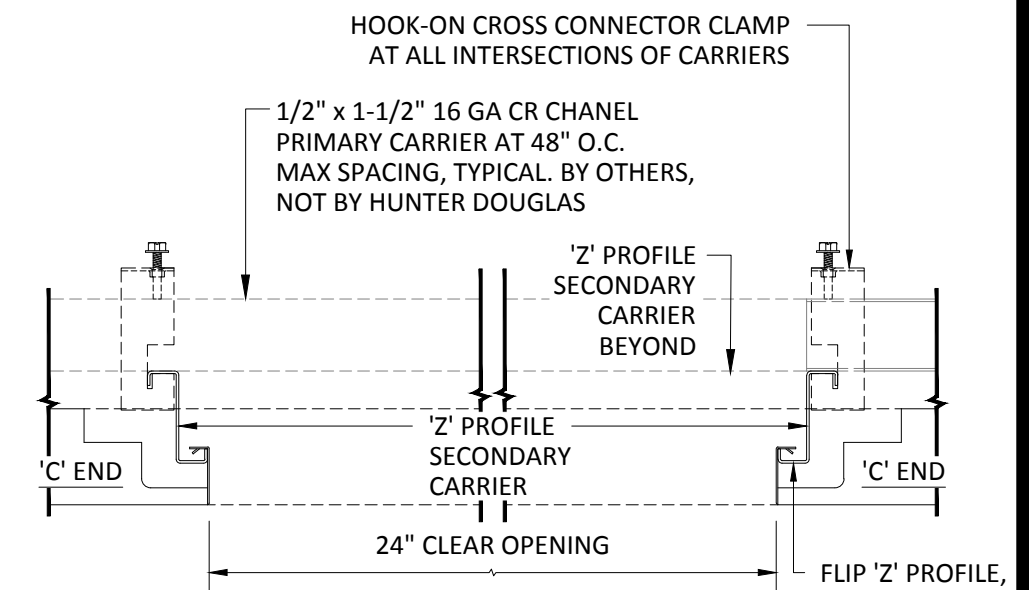

**SECTION 'B'**  
SCALE: 3" = 1'-0"

**HunterDouglas**  
Architectural

5015 Oakbrook Parkway, Suite 100  
Norcross, GA 30093  
T 800.366.4327  
F 770.806.0214  
HDarchitectural.com

*All rights reserved. This drawing is the property of Hunter Douglas. It may not be copied or multiplied, neither wholly nor partly. It may not be submitted for perusal to third parties.*

### SPECIFICATIONS (unless noted otherwise)

MATERIAL: .032" | .040" | .050" | .063" ALUMINUM HOOK-ON PANEL | 18 GA GALV.  
STEEL 'Z' PROFILE SECONDARY CARRIER  
FINISH: PAINT | POWDER COAT | LUXACOTE  
PERFORATION: SEE DETAIL A1.1 THIS SET

### 2'-0" X 2'-0" FIXTURE OPENING SPECIFICATIONS

PROJECT: HOOK-ON PRODUCT SPECIFICATIONS  
DRAWING NUMBER: HOOKON-A1.7  
SCALE: AS SHOWN  
DRAWN BY: HDA ENGINEERING  
DATE: 8/15/16