


NOTE A:
FIXTURE OR DIFFUSER MUST BE
INDEPENDENTLY SUPPORTED IN
ACCORDANCE WITH LOCAL BUILDING CODES
AND MANUFACTURER'S INSTRUCTIONS


NOTE B:
USE 'C'-'C' END PANEL IN FIELD TO CREATE
48" CLEAR OPENING FOR FIXTURE OR
DIFFUSER. CONTACT HUNTER DOUGLAS TO
REQUEST CUSTOM FABRICATED 'C'-'C' PANEL.

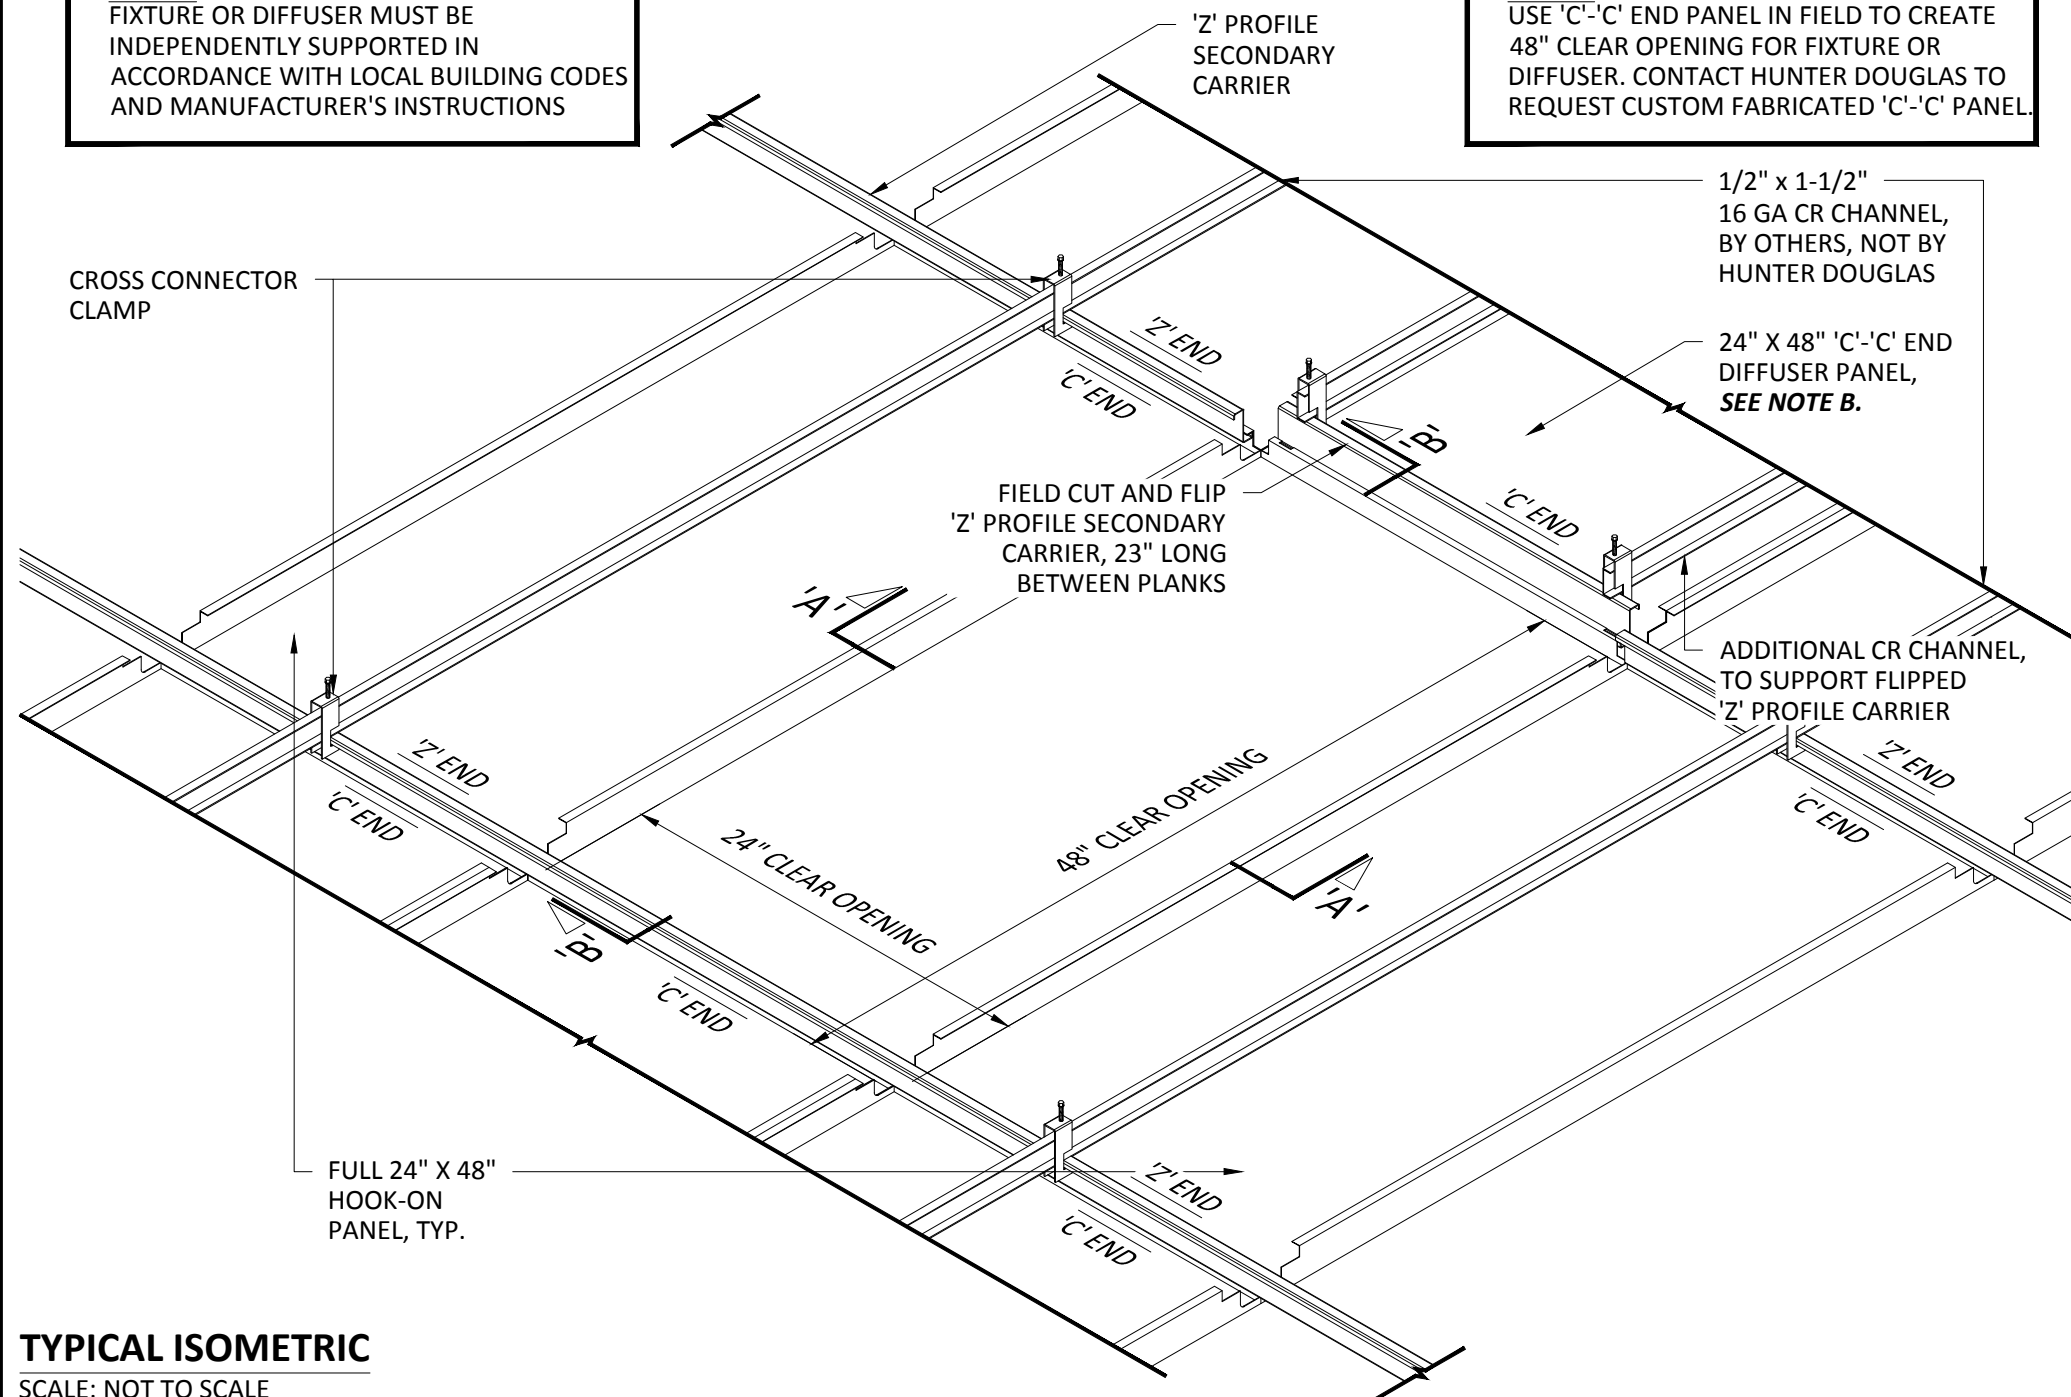


TYPICAL ISOMETRIC
SCALE: NOT TO SCALE

INTERIOR INSTALLATION

*HANGER WIRE OMITTED FOR CLARITY

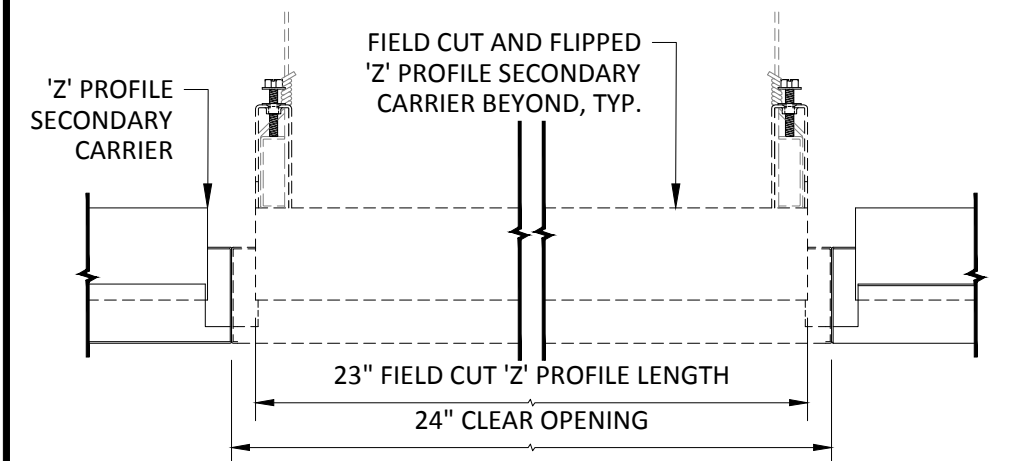

SECTION 'A'
SCALE: 3" = 1'-0"

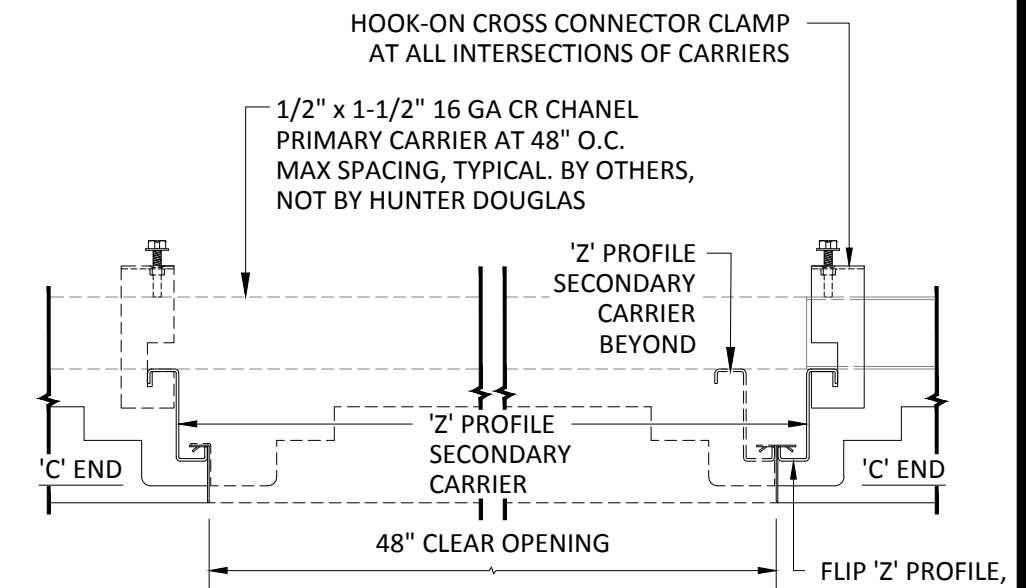

SECTION 'B'
SCALE: 3" = 1'-0"

HunterDouglas
Architectural

5015 Oakbrook Parkway, Suite 100
Norcross, GA 30093
T 800.366.4327
F 770.806.0214
HDarchitectural.com

*All rights reserved. This
drawing is the property
of Hunter Douglas. It
may not be copied or
multiplied, neither
wholly nor partly. It may
not be submitted for
perusal to third parties.*

SPECIFICATIONS (unless noted otherwise)

MATERIAL: .032" | .040" | .050" | .063" ALUMINUM HOOK-ON PANEL | 18 GA GALV.
STEEL 'Z' PROFILE SECONDARY CARRIER
FINISH: PAINT | POWDER COAT | LUXACOTE
PERFORATION: SEE DETAIL A1.1 THIS SET

2'-0" X 4'-0" FIXTURE OPENING SPECIFICATIONS

PROJECT: HOOK-ON PRODUCT SPECIFICATIONS
DRAWING NUMBER: HOOKON-A1.8
SCALE: AS SHOWN
DRAWN BY: HDA ENGINEERING
DATE: 8/15/16