




OPEN CELL MAIN RUNNER 8'-0"

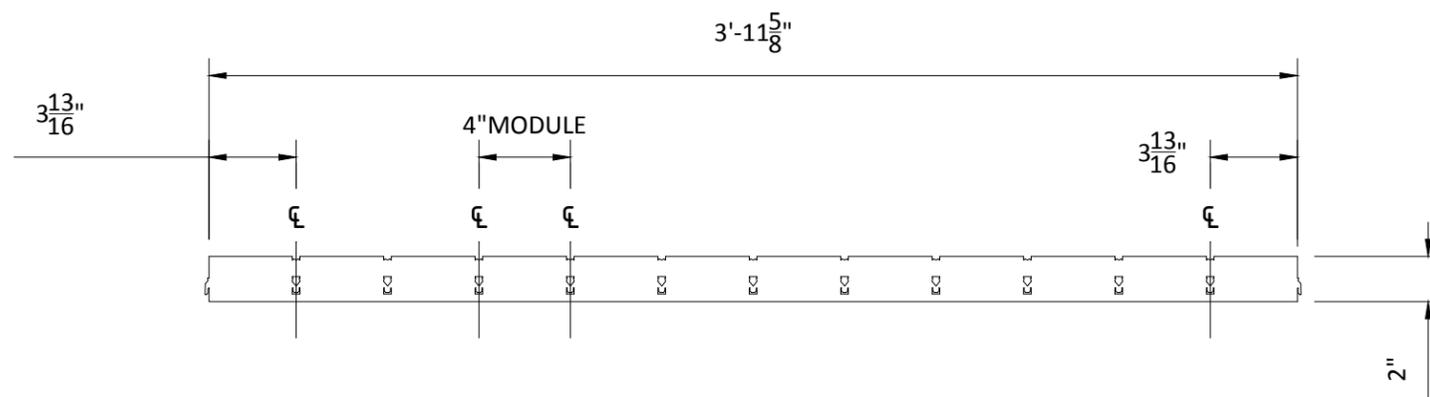

OPEN CELL CROSS RUNNER 4'-0"

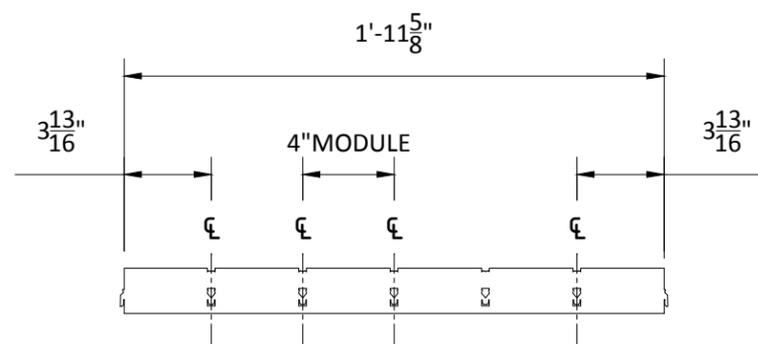

OPEN CELL CROSS RUNNER 2'-0"

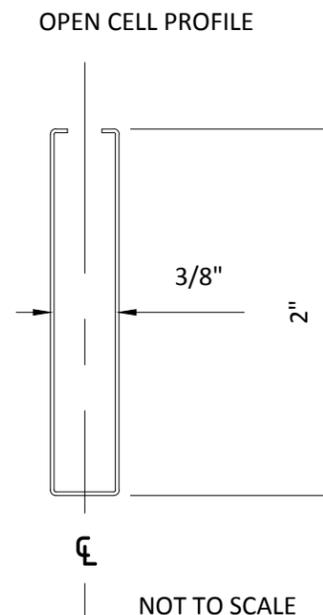

MODULE SPACING VARIES BY SPECIFICATION,
CONTACT HUNTER DOUGLAS

SPECIFICATIONS

(unless noted otherwise)

MATERIAL: .020" ALUMINUM

FINISH: PAINT

PERFORATION: NOT AVAILABLE

TYPICAL OPEN CELL RUNNERS

PROJECT: OPEN CELL PRODUCT SPECIFICATIONS

DRAWING NUMBER: OPEN CELL-A1.4

SCALE: NTS

DRAWN BY: HDA ENGINEERING

DATE: 8/15/16