



NOTE:
ATTACHMENT TO STRUCTURE
DESIGNED AND PROVIDED BY
OTHERS, NOT BY HUNTER DOUGLAS

WIRE HANGER DETAIL
SCALE: 1-1/2" = 1'-0"

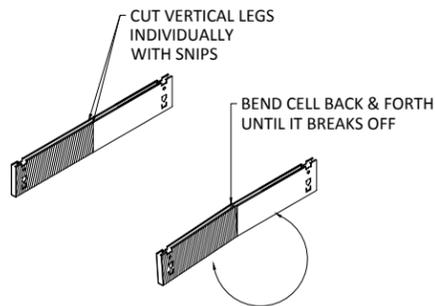


NOTE:
ATTACHMENT TO STRUCTURE
DESIGNED AND PROVIDED BY
OTHERS, NOT BY HUNTER DOUGLAS

FIELD CUT DETAIL
SCALE: 1-1/2" = 1'-0"

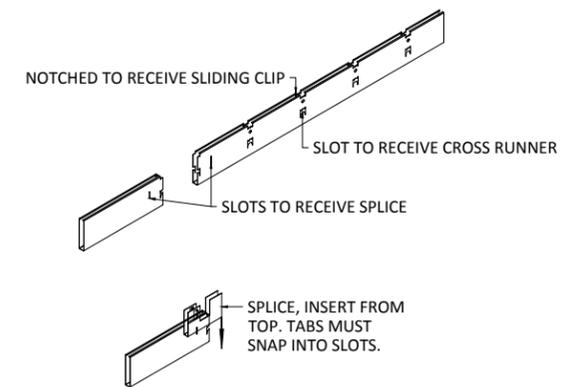


NOTE:
ATTACHMENT TO STRUCTURE
DESIGNED AND PROVIDED BY
OTHERS, NOT BY HUNTER DOUGLAS

SPLICE DETAIL
SCALE: 1-1/2" = 1'-0"

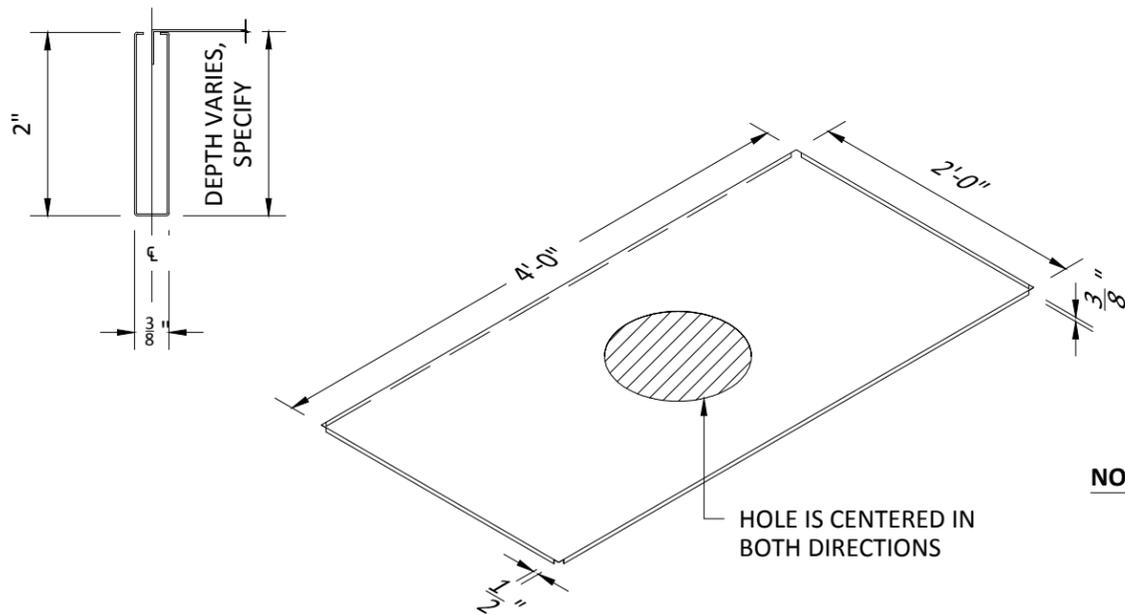

NOTE:
OPENINGS VARY BY
PROJECT, SPECIFY

2' X 4 OPEN CELL FIXTURE PANEL
SCALE: NTS

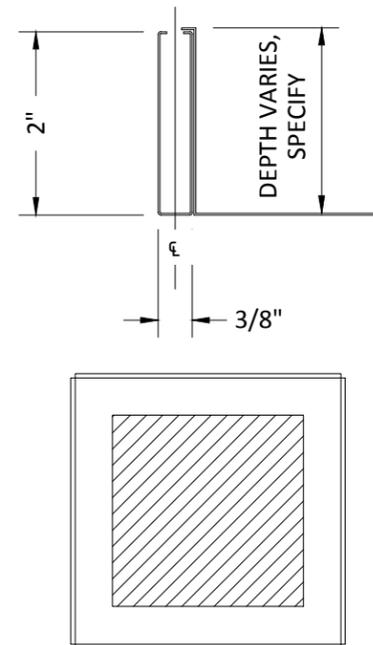

NOTE:
OPENINGS VARY BY
PROJECT, SPECIFY

2' X 4 OPEN CELL INFILL FIXTURE PANEL
SCALE: NTS



5015 Oakbrook Parkway, Suite 100
Norcross, GA 30093
T 800.366.4327
F 770.806.0214
HDarchitectural.com

All rights reserved. This drawing is the property of Hunter Douglas. It may not be copied or multiplied, neither wholly nor partly. It may not be submitted for perusal to third parties.

SPECIFICATIONS

(unless noted otherwise)

MATERIAL: .020" ALUMINUM

FINISH: PAINT

PERFORATION: NOT AVAILABLE

OPEN CELL INSTALLATION DETAILS

PROJECT: OPEN CELL PRODUCT SPECIFICATIONS

DRAWING NUMBER: OPEN CELL-A1.5

SCALE: NTS

DRAWN BY: HDA ENGINEERING

DATE: 8/15/16