

L.1.1

date:
March '16

HunterDouglas 
Architectural

11500 East 53rd Ave. Unit D
Denver, CO 80239
800-727-8953
fax: 720-872-7850

All rights reserved. This drawing is the property of Hunter Douglas and may be used only in conjunction with construction projects utilizing Hunter Douglas products. This detail may not apply to all conditions or construction situations. For non-typical conditions, consult Hunter Douglas.

www.HDarchitectural.com


Techstyle Acoustical Ceilings

TITLE: Lay-in Wall Trim

LUXALON[®]
METAL CEILINGS

ECHELON[™]
FRAME AND PANEL SYSTEM

Techstyle[®]
ACOUSTICAL CEILINGS

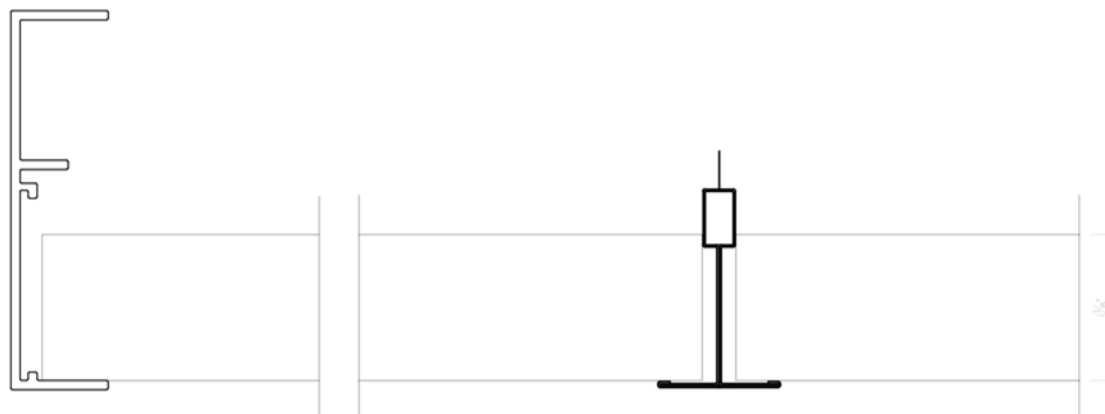

L.1.2

date:
March '16

HunterDouglas 
Architectural

11500 East 53rd Ave. Unit D
Denver, CO 80239
800-727-8953
fax: 720-872-7850

All rights reserved. This drawing is the property of Hunter Douglas and may be used only in conjunction with construction projects utilizing Hunter Douglas products. This detail may not apply to all conditions or construction situations. For non-typical conditions, consult Hunter Douglas.

www.HDarchitectural.com


Techstyle Acoustical Ceilings

TITLE: Lay-in Floating Trim

LUXALON[®]
METAL CEILINGS

ECHELON[™]
FRAME AND PANEL SYSTEM

Techstyle[®]
ACOUSTICAL CEILINGS

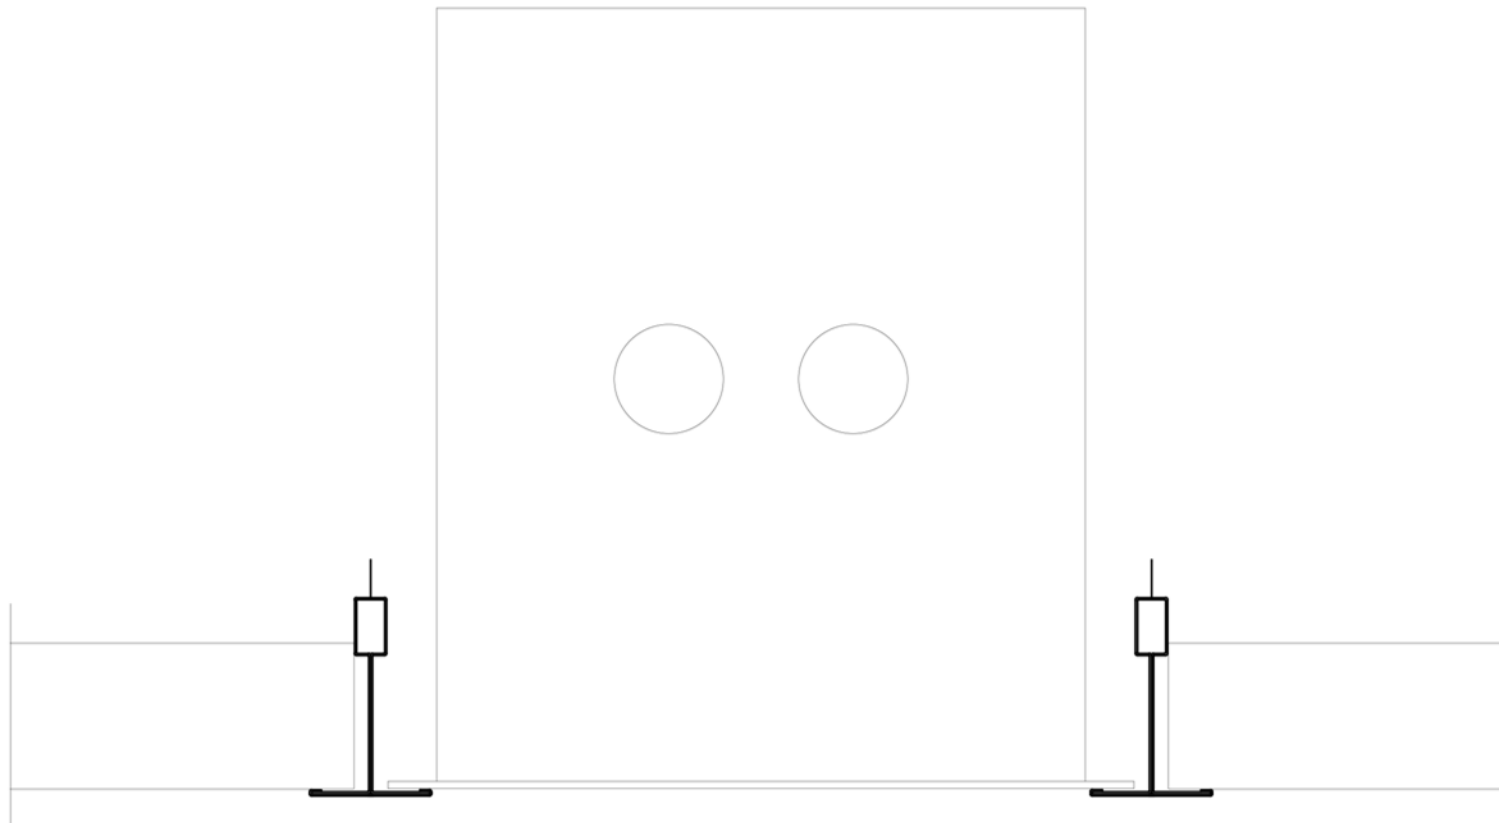

L.1.3

date:
March '16

HunterDouglas 
Architectural

11500 East 53rd Ave. Unit D
Denver, CO 80239
800-727-8953
fax: 720-872-7850

All rights reserved. This drawing is the property of Hunter Douglas and may be used only in conjunction with construction projects utilizing Hunter Douglas products. This detail may not apply to all conditions or construction situations. For non-typical conditions, consult Hunter Douglas.

www.HDarchitectural.com


Techstyle Acoustical Ceilings

TITLE: Lay-in Light Fixture

LUXALON[®]
METAL CEILINGS

ECHELON[™]
FRAME AND PANEL SYSTEM

Techstyle[®]
ACOUSTICAL CEILINGS

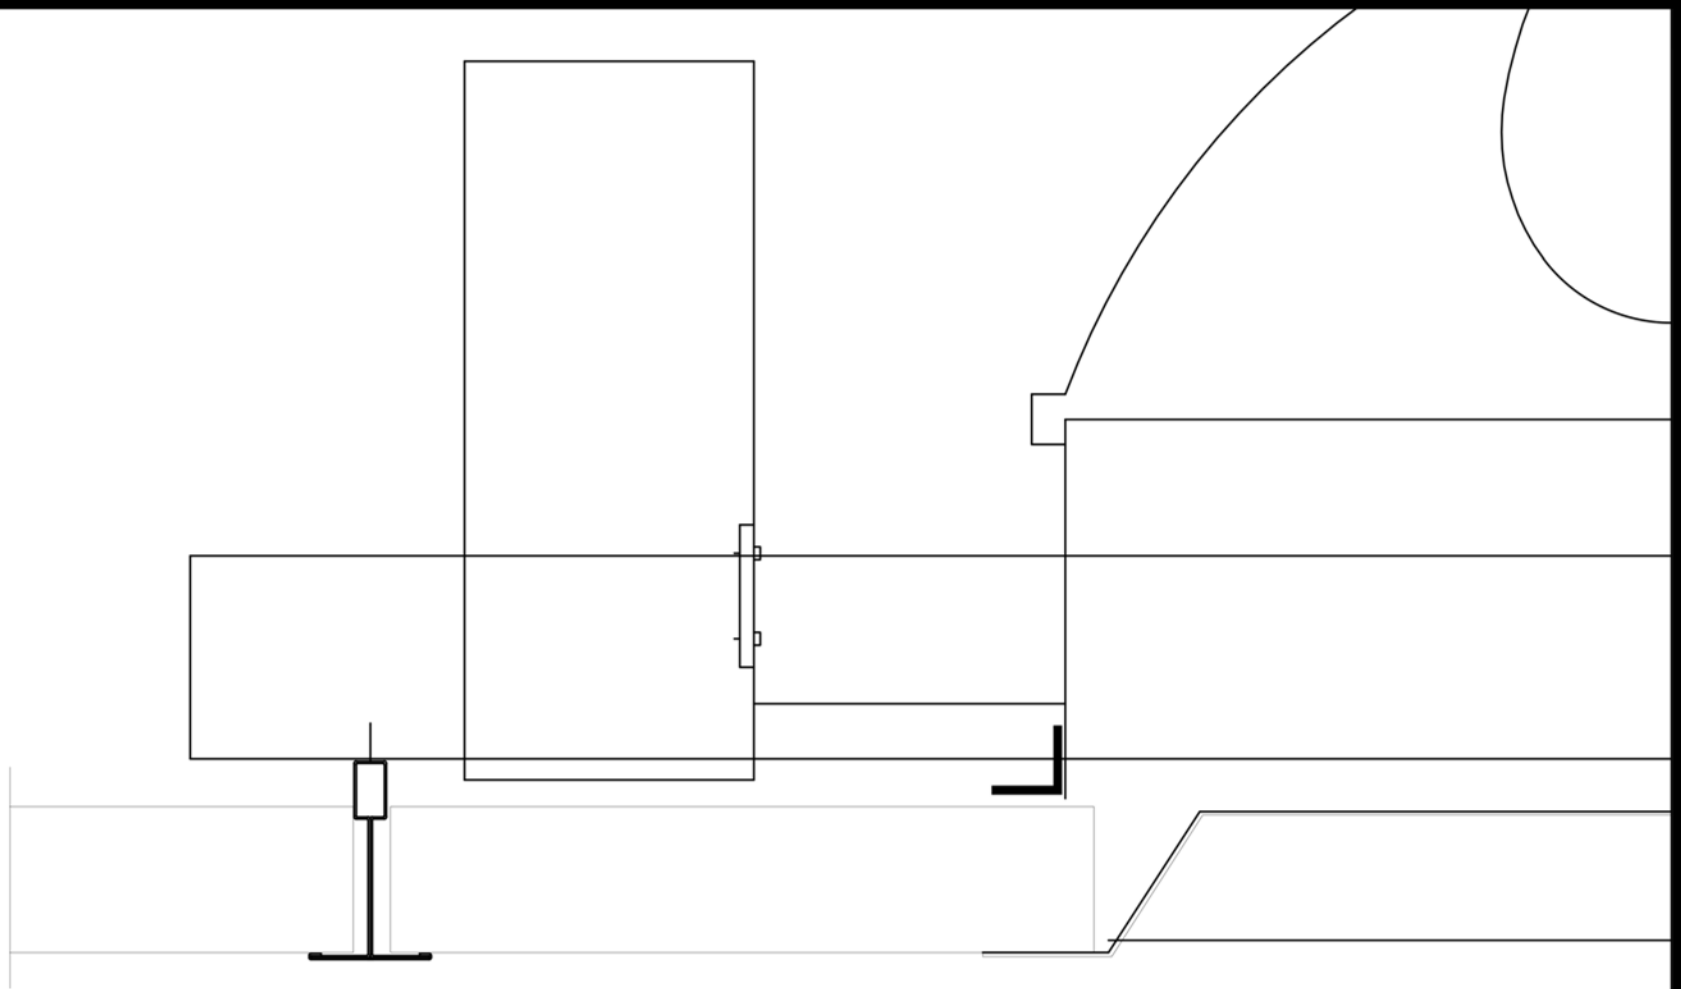

L.1.4

date:
March '16

HunterDouglas 
Architectural

11500 East 53rd Ave. Unit D
Denver, CO 80239
800-727-8953
fax: 720-872-7850

All rights reserved. This drawing is the property of Hunter Douglas and may be used only in conjunction with construction projects utilizing Hunter Douglas products. This detail may not apply to all conditions or construction situations. For non-typical conditions, consult Hunter Douglas.

www.HDarchitectural.com


Techstyle Acoustical Ceilings

TITLE: Lay-in panel with Can Light

LUXALON[®]
METAL CEILINGS

ECHELON[™]
FRAME AND PANEL SYSTEM

Techstyle[®]
ACOUSTICAL CEILINGS

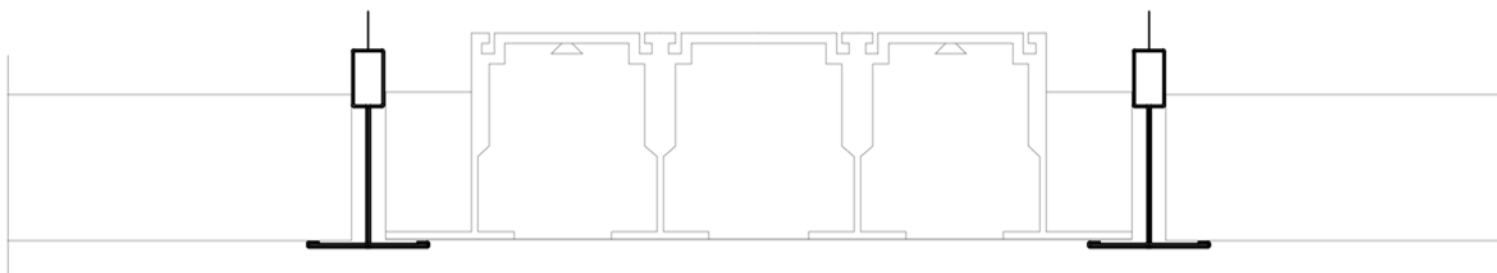

L.1.5

date:
March '16

HunterDouglas 
Architectural

11500 East 53rd Ave. Unit D
Denver, CO 80239
800-727-8953
fax: 720-872-7850

All rights reserved. This drawing is the property of Hunter Douglas and may be used only in conjunction with construction projects utilizing Hunter Douglas products. This detail may not apply to all conditions or construction situations. For non-typical conditions, consult Hunter Douglas.

www.HDarchitectural.com


Techstyle Acoustical Ceilings

TITLE: Lay-in Linear Diffuser

LUXALON®
METAL CEILINGS

ECHELON™
FRAME AND PANEL SYSTEM

Techstyle®
ACOUSTICAL CEILINGS

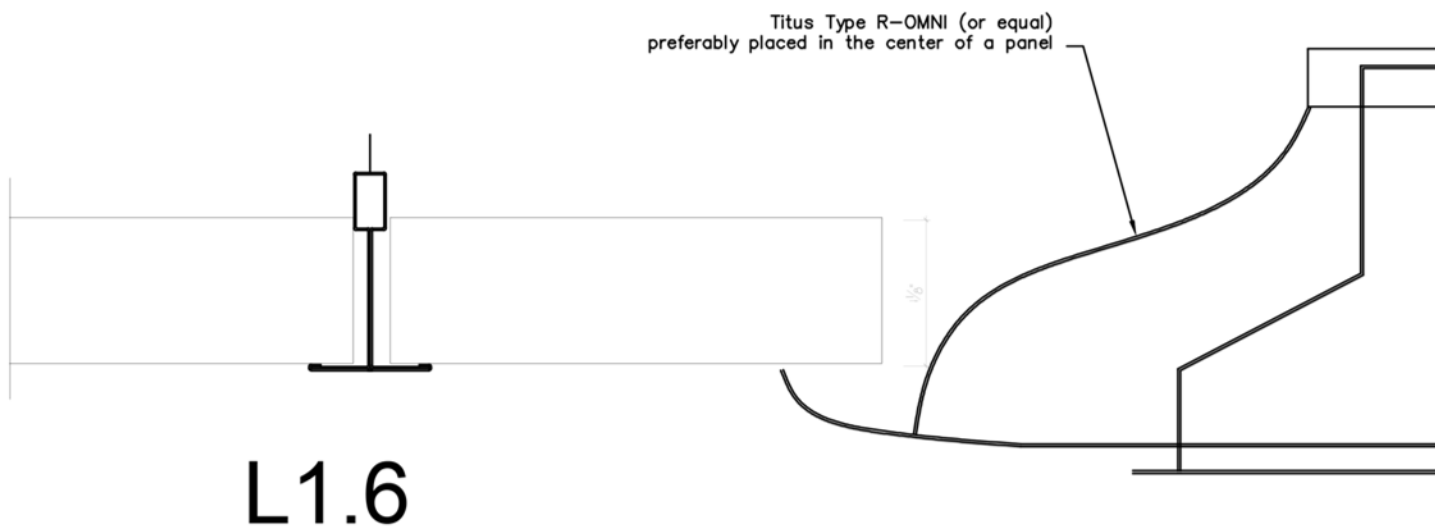

date:
March '16

HunterDouglas
Architectural

11500 East 53rd Ave. Unit D
Denver, CO 80239
800-727-8953
fax: 720-872-7850

All rights reserved. This drawing is the property of Hunter Douglas and may be used only in conjunction with construction projects utilizing Hunter Douglas products. This detail may not apply to all conditions or construction situations. For non-typical conditions, consult Hunter Douglas.

www.HDarchitectural.com


Techstyle Acoustical Ceilings

TITLE: Lay-in Panel with Round Diffuser

LUXALON[®]
METAL CEILINGS

ECHELON[™]
FRAME AND PANEL SYSTEM

Techstyle[®]
ACOUSTICAL CEILINGS

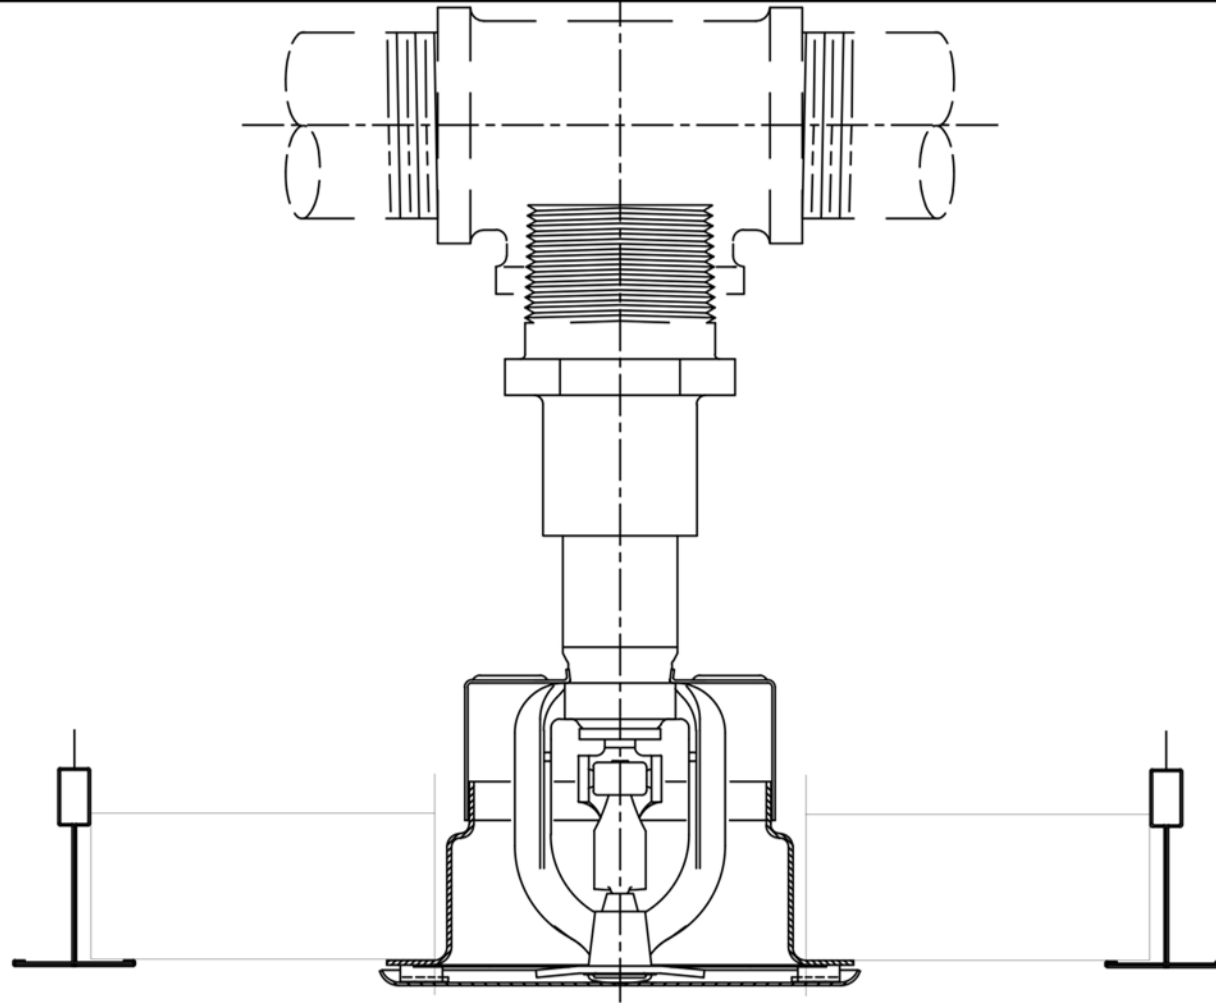

L.1.7

date:
March '16

HunterDouglas 
Architectural

11500 East 53rd Ave. Unit D
Denver, CO 80239
800-727-8953
fax: 720-872-7850

All rights reserved. This drawing is the property of Hunter Douglas and may be used only in conjunction with construction projects utilizing Hunter Douglas products. This detail may not apply to all conditions or construction situations. For non-typical conditions, consult Hunter Douglas.

www.HDarchitectural.com

Techstyle Acoustical Ceilings

TITLE: Lay-in Panel with Sprinkler

LUXALON[®]
METAL CEILINGS

ECHELON[™]
FRAME AND PANEL SYSTEM

Techstyle[®]
ACOUSTICAL CEILINGS