
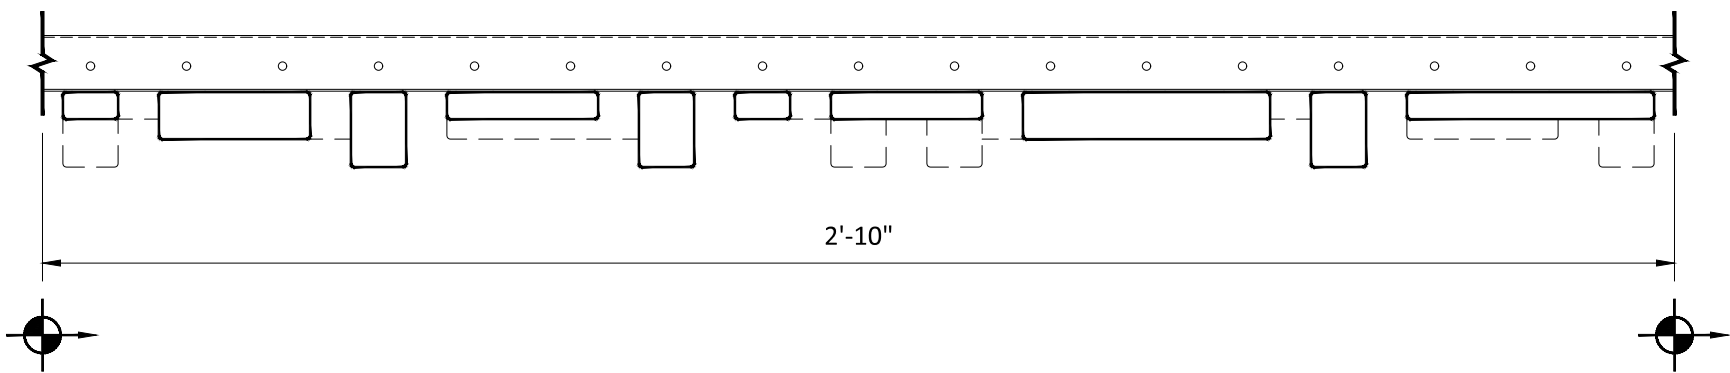


NOVEMBER RCP
SCALE: 3/4" = 1'-0"

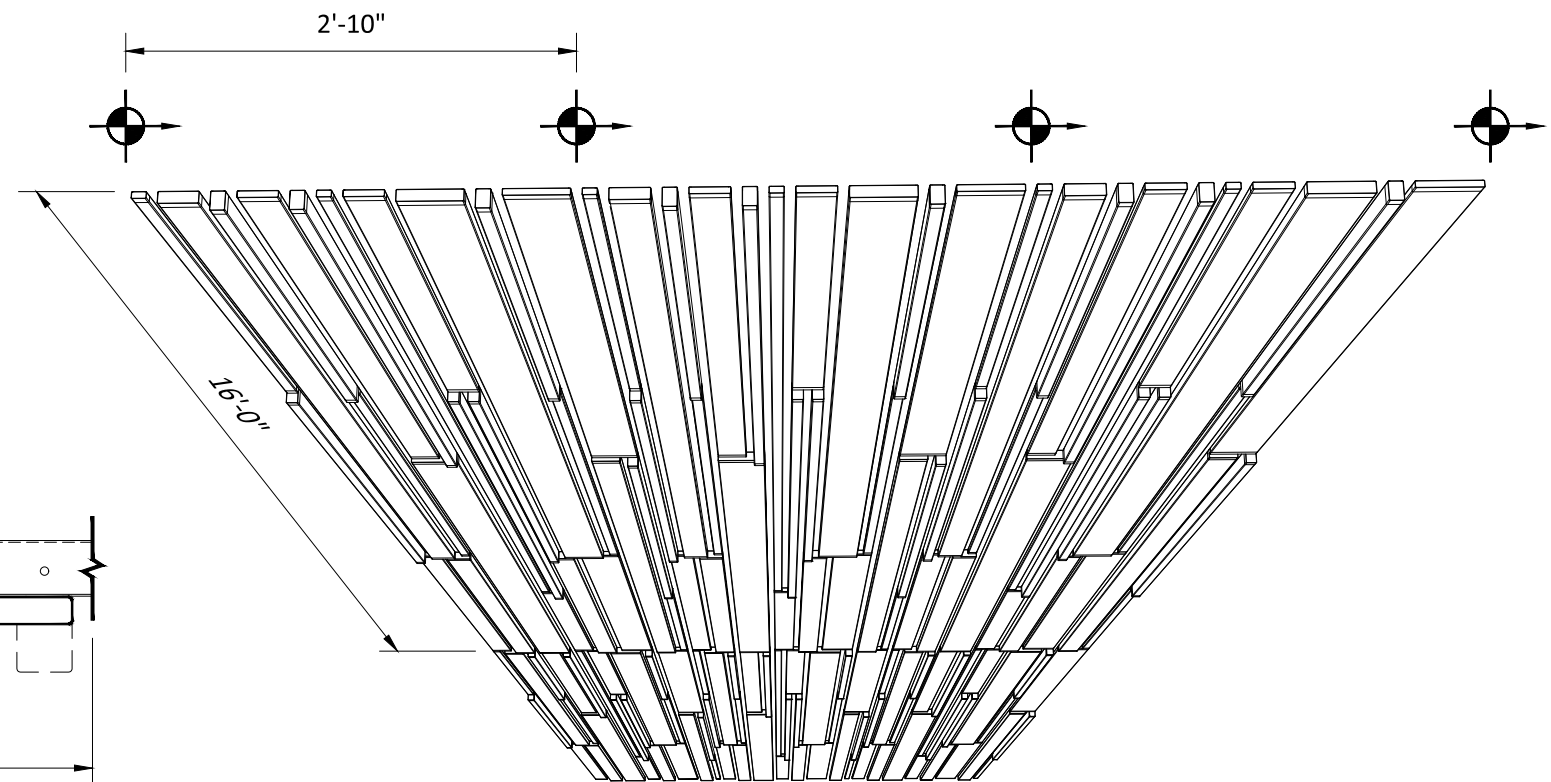

NOVEMBER ELEVATION
SCALE: 3" = 1'-0"

SPECIFICATIONS

(unless noted otherwise)

MATERIAL: SEE DETAIL A1.1 THIS SET FOR MULTI-BOX PANELS | .040" ALUMINUM
UNIVERSAL CARRIER
FINISH: PAINT | POWDER COAT | DECORATED WOOD FINISH | WOOD VENEER |
LUXACOTE
PERFORATION: SEE DETAIL A1.1 THIS SET

MULTI-BOX NETWORKS - PATTERN NOVEMBER

PROJECT: MULTI-BOX NETWORKS PRODUCT SPECIFICATIONS
DRAWING NUMBER: MULTI-BOX NET-A1.8
SCALE: AS SHOWN
DRAWN BY: HDA ENGINEERING
DATE: 8/15/16