



INTERIOR INSTALLATION

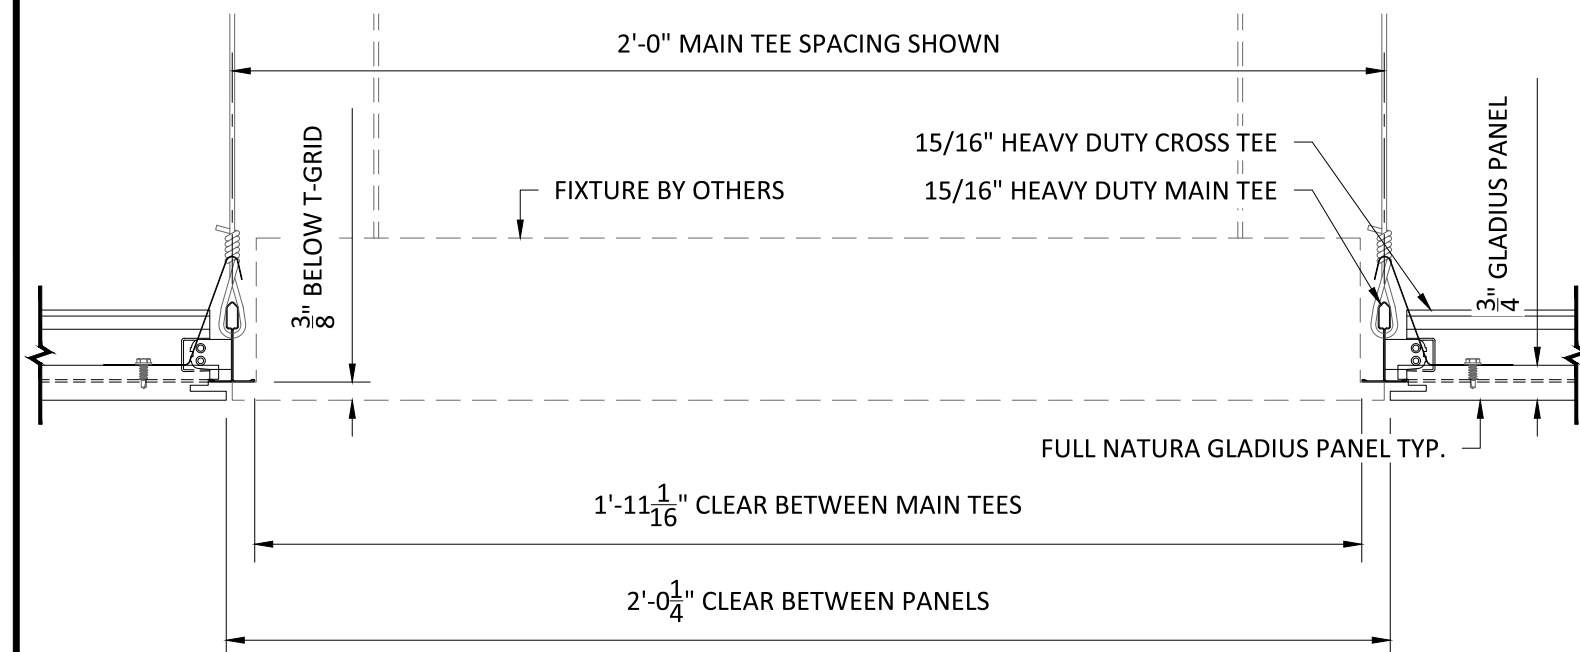

DETAIL 'A'
 SCALE: 3" = 1'-0"

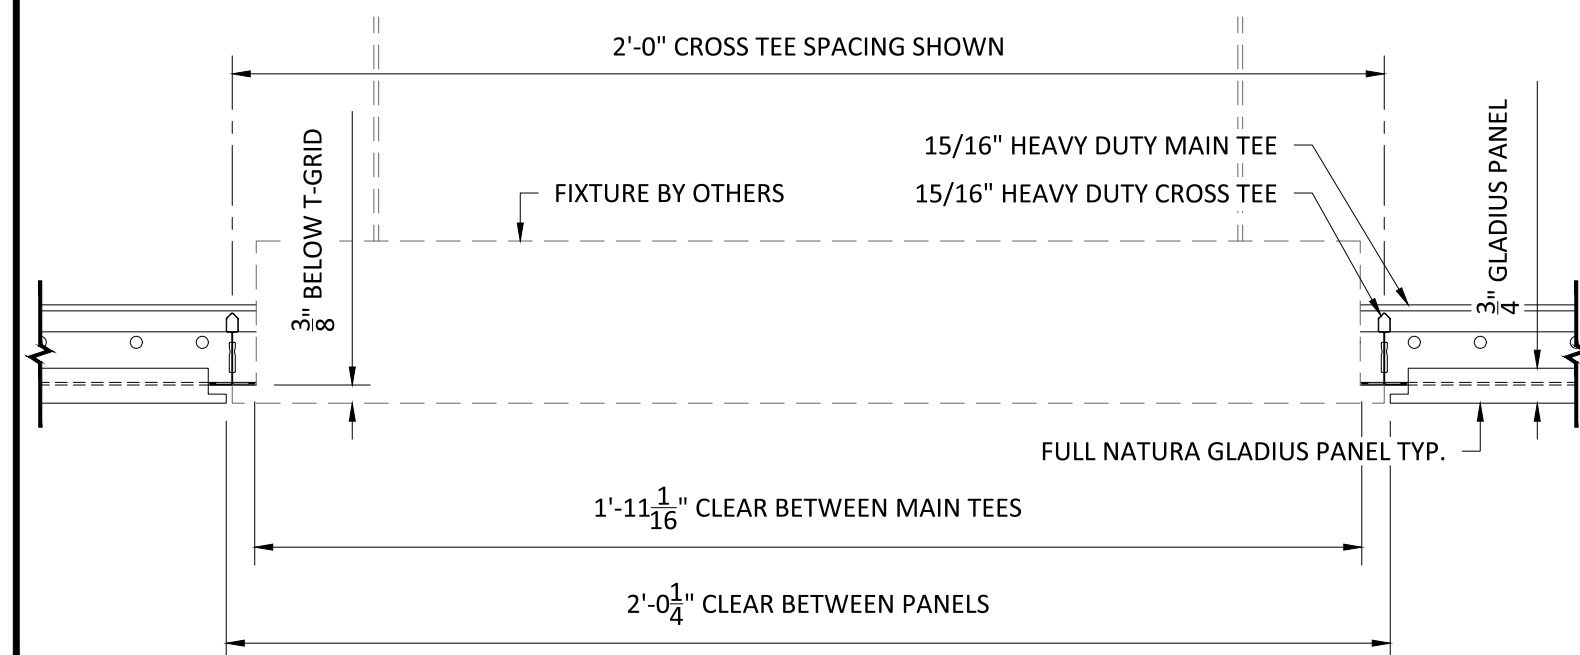

DETAIL 'B'
 SCALE: 3" = 1'-0"

*2' X 2' NATURA NEO GLADIUS PANEL SHOWN, ALL SIZES SIMILAR

SPECIFICATIONS

(unless noted otherwise)

MATERIAL: 3/4" FIRE RATED PARTICLE BOARD
 FINISH: WOOD VENEER
 PERFORATION: SEE DETAIL A1.1 THIS SET

2'-0" X 2'-0" FIXTURE OPENING SPECIFICATIONS

PROJECT: NATURA PLANK & TILE PRODUCT SPECIFICATIONS
 DRAWING NUMBER: NATNEO-GL-A1.5
 SCALE: AS SHOWN
 DRAWN BY: HDA ENGINEERING
 DATE: 5/15/17