


- 1 INSERT DEMOUNTING TOOL IN REVEAL BETWEEN NATURA NEO PANELS AND SQUEEZE TO DISENGAGE PANEL/DEMOUNTABLE PANEL CLIP.


TO FIND LOCATIONS OF DEMOUNTABLE PANELS, TEST DEMOUNTING TOOL IN A FEW LOCATIONS. IF PANELS DO NOT DISENGAGE EASILY, MOVE ON TO THE NEXT ROW TO TEST. CARRIERS ALTERNATE FIXED AND DEMOUNTABLE CLIPS AT EVERY 5 LOCATIONS (1'-9⁷/₈").

- 2 NOTE DEMOUNTABLE PANEL CLIPS ONLY DISENGAGE IN ONE DIRECTION.
- 3 NATURA NEO PANEL CAN NOW BE LOWERED FROM CARRIER.

FOR REINSTALLATION, ALIGN DEMOUNTABLE PANEL CLIP AND SNAP BACK ONTO CARRIER IN REVERSE DIRECTION FROM STEP 2.

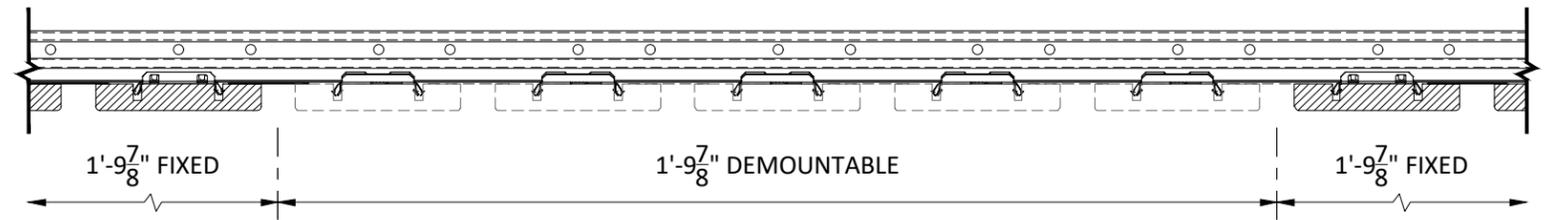

TYPICAL SECTION AT CEILING ACCESS
SCALE: 3" = 1'-0"

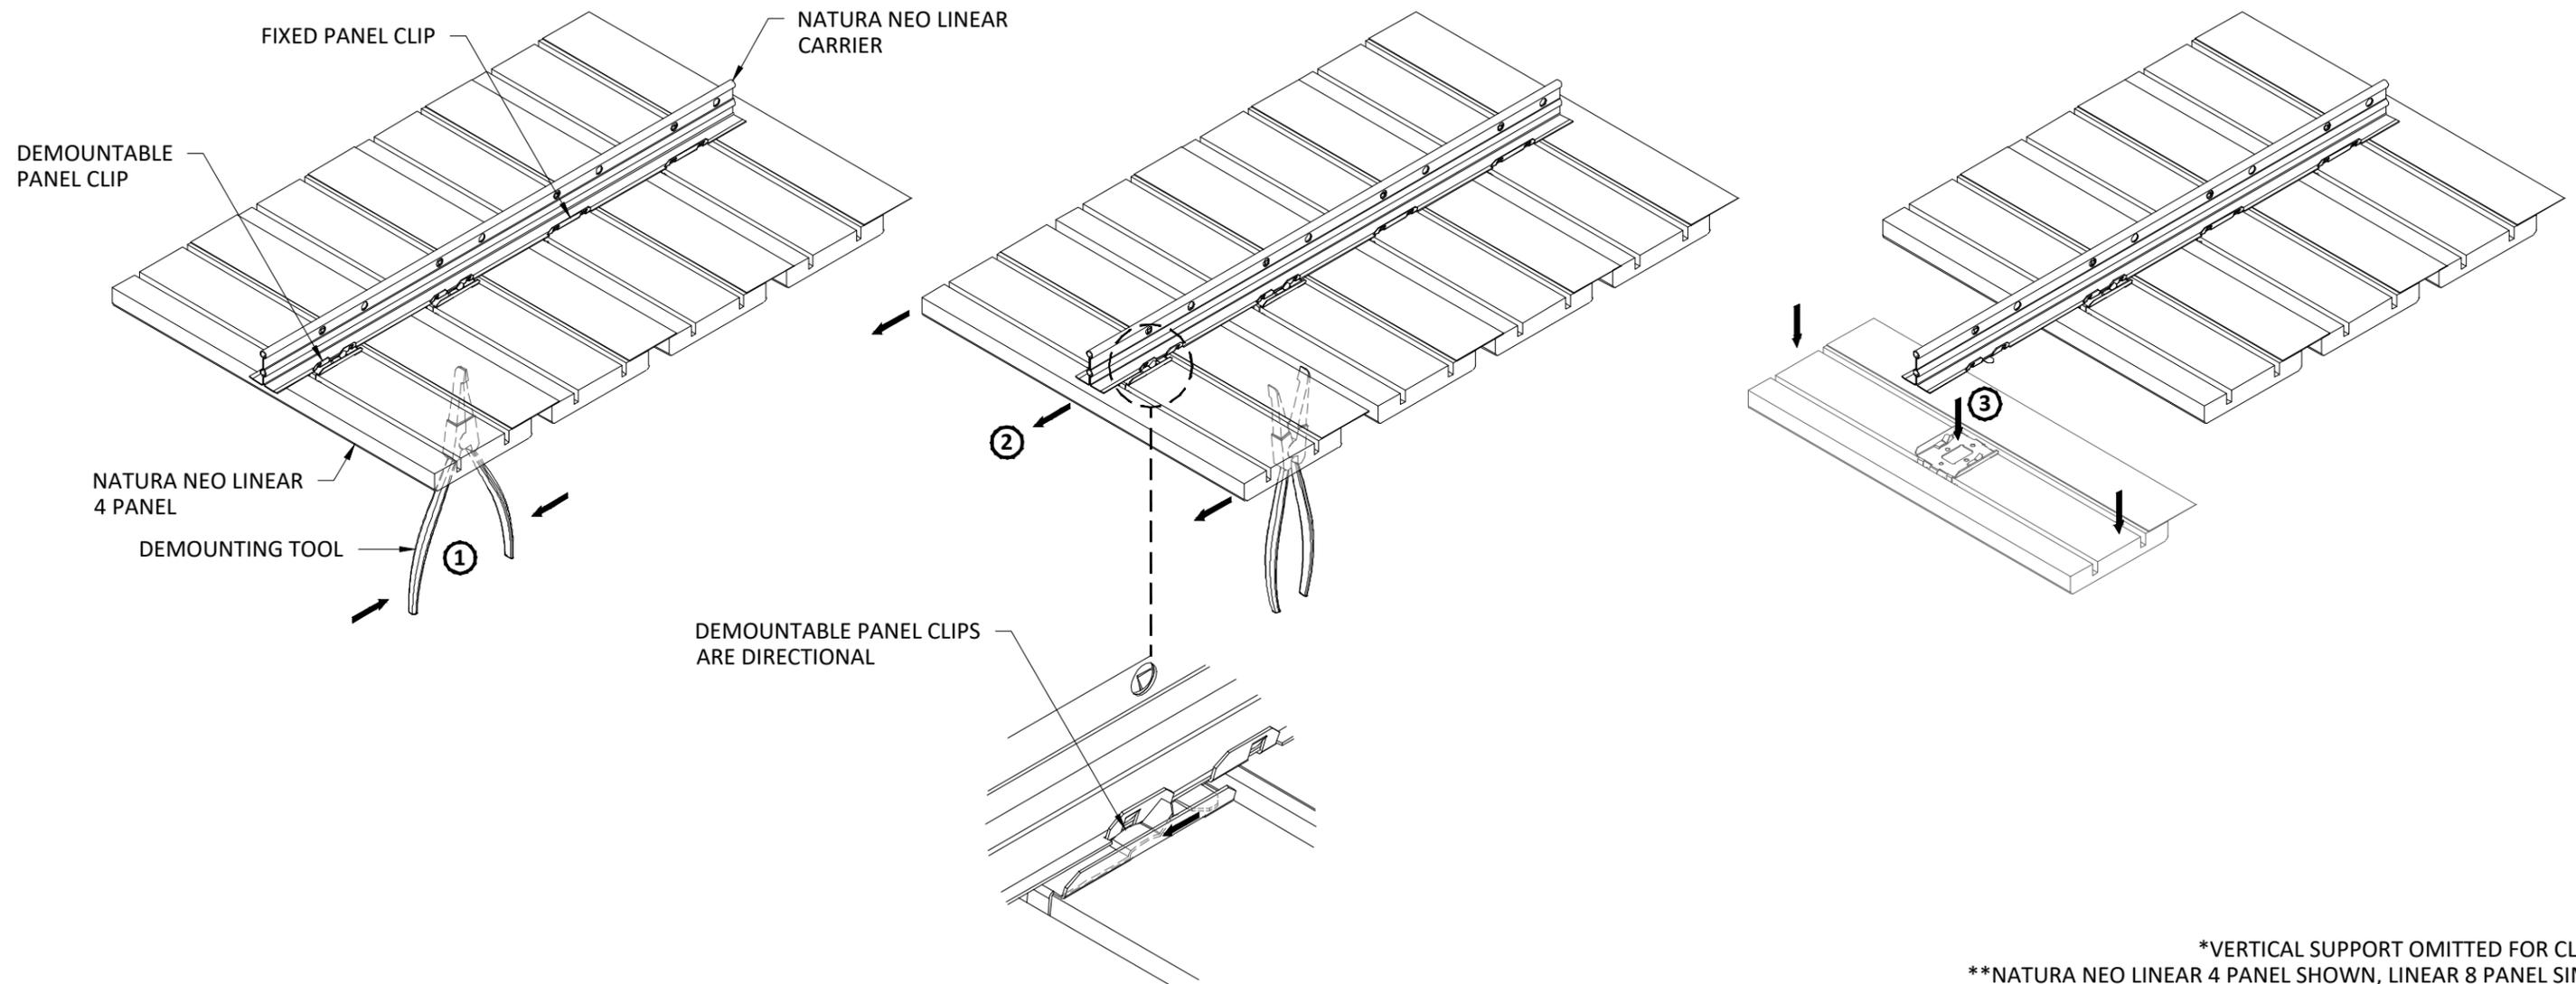

*VERTICAL SUPPORT OMITTED FOR CLARITY
**NATURA NEO LINEAR 4 PANEL SHOWN, LINEAR 8 PANEL SIMILAR



5015 Oakbrook Parkway, Suite 100
Norcross, GA 30093
T 800.366.4327
F 770.806.0214
HDarchitectural.com

All rights reserved. This drawing is the property of Hunter Douglas. It may not be copied or multiplied, neither wholly nor partly. It may not be submitted for perusal to third parties.

SPECIFICATIONS

(unless noted otherwise)

MATERIAL: 5/8" FIRE RATED MDF
FINISH: WOOD VENEER
PERFORATION: NOT AVAILABLE

CEILING ACCESS

PROJECT: NATURA NEO LINEAR PRODUCT SPECIFICATIONS
DRAWING NUMBER: NATNEO-LINEAR-A1.5
SCALE: AS SHOWN
DRAWN BY: HDA ENGINEERING
DATE: 1/5/18