



DETAIL 'A'
SCALE: 3" = 1'-0"

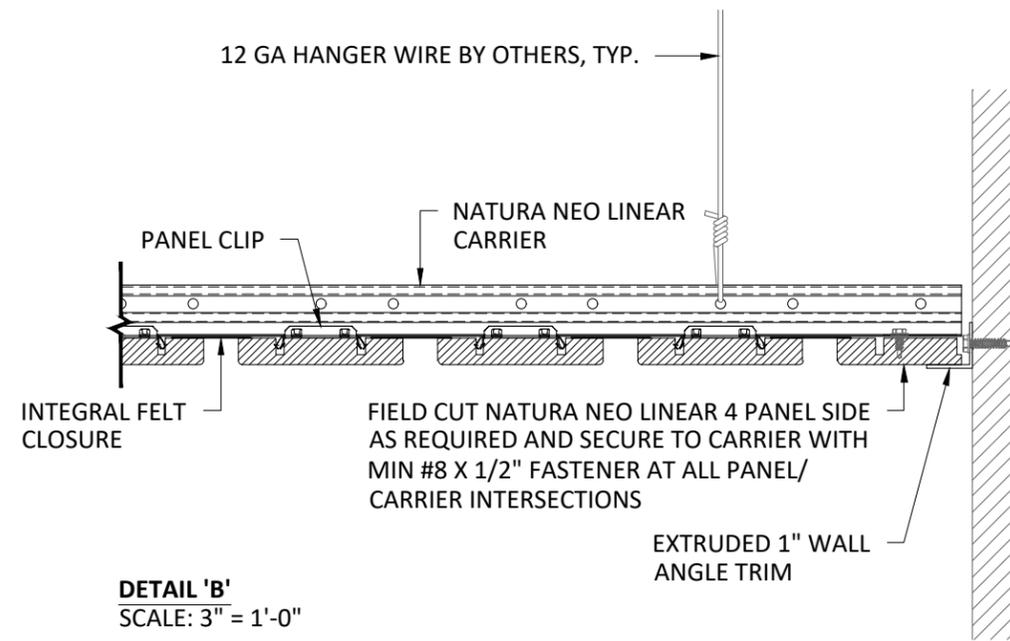

DETAIL 'B'
SCALE: 3" = 1'-0"

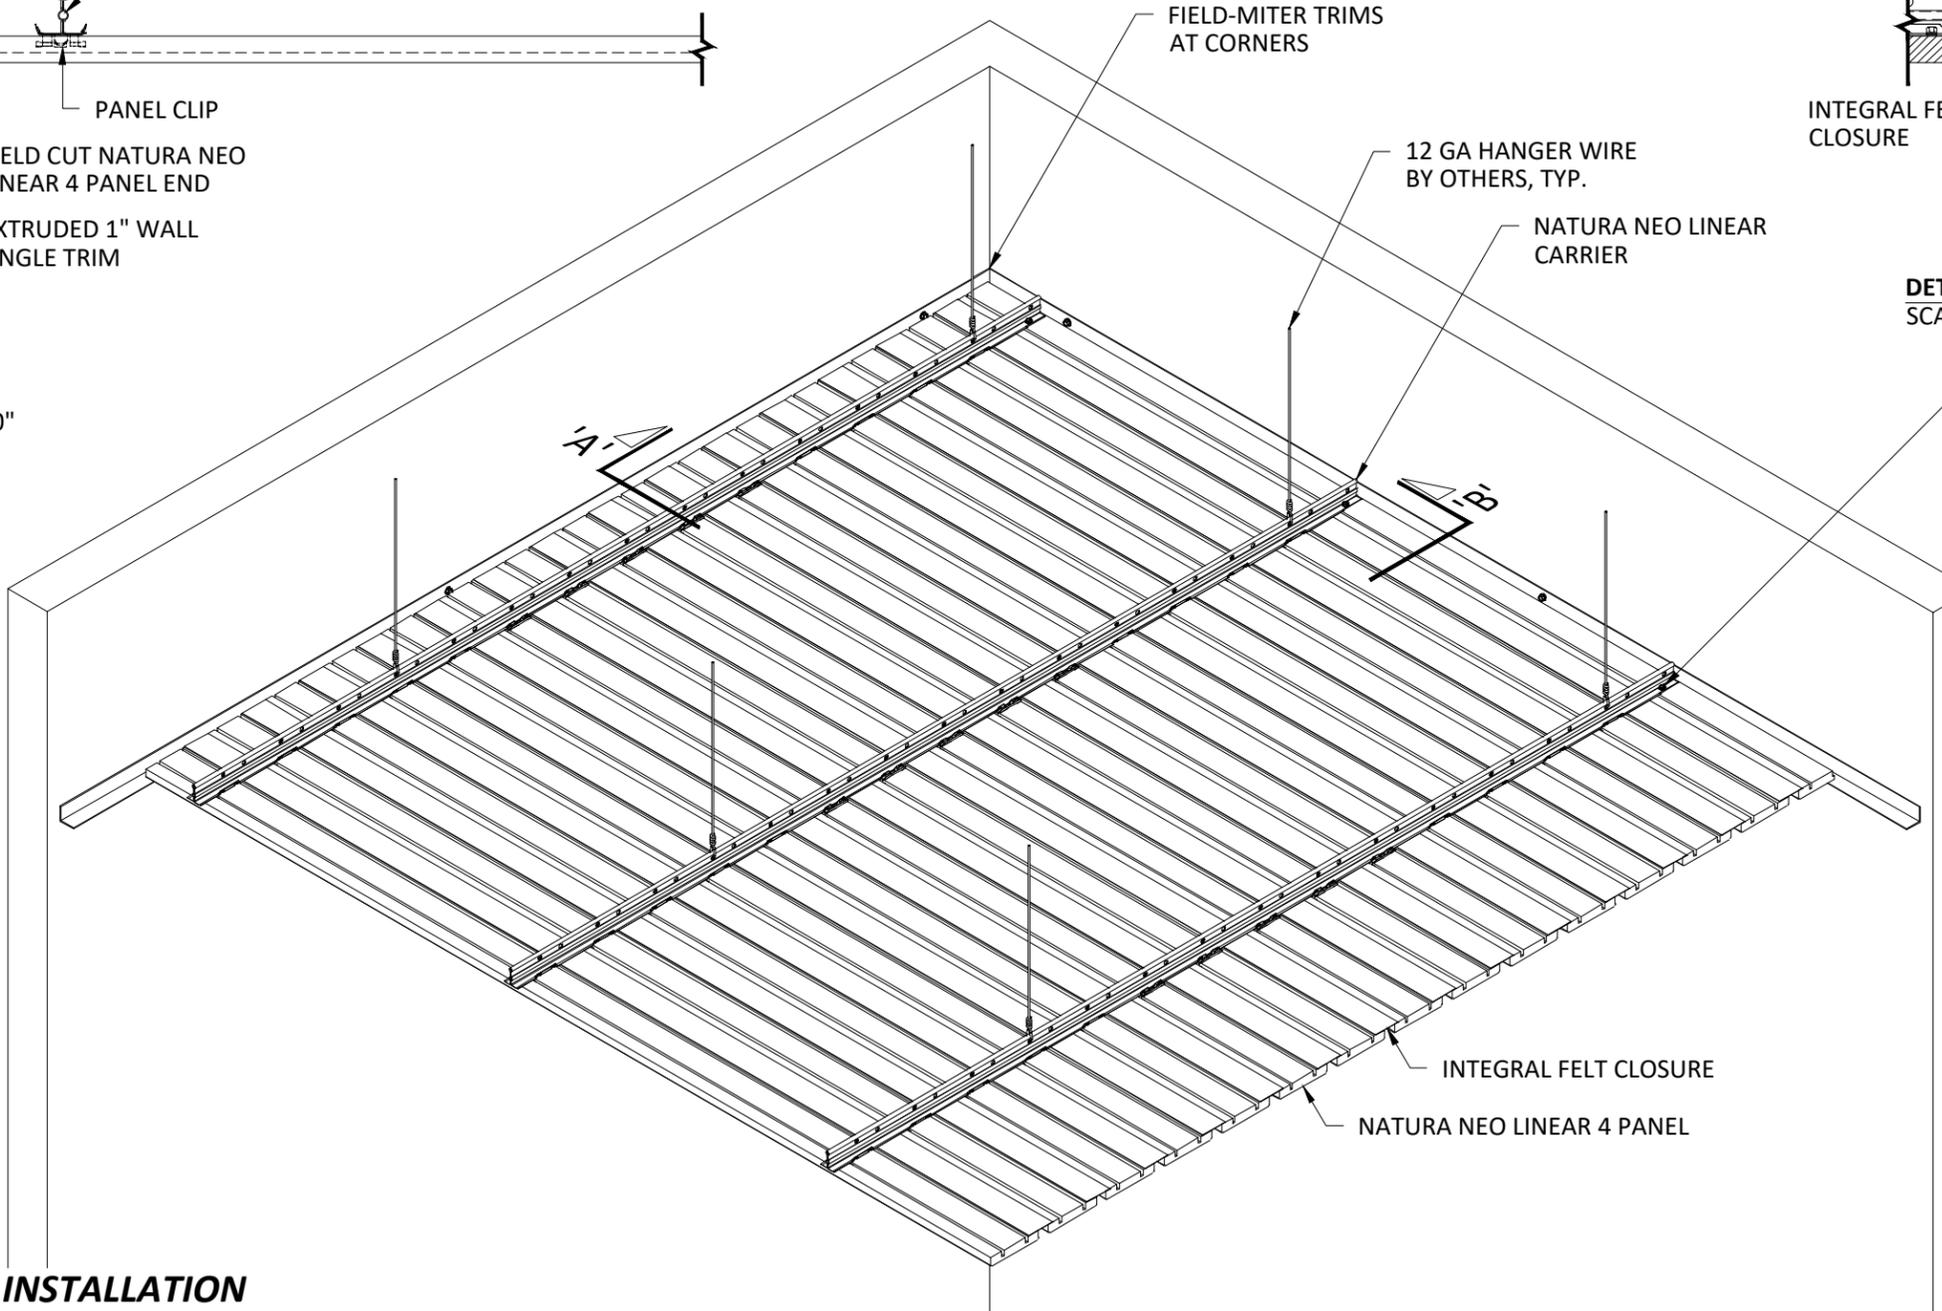


INTERIOR INSTALLATION

FIELD CUT NATURA NEO LINEAR 4 PANEL SIDE AS REQUIRED AND SECURE TO CARRIER WITH MIN #8 X 1/2" FASTENER AT ALL PANEL/CARRIER INTERSECTIONS

EXTRUDED WALL ANGLE TRIM

- 0.063" EXTRUDED ALUMINUM
- VENEER FINISH TO MATCH OR PAINTED
- CURVED APPLICATIONS AVAILABLE ONLY IN DECORATED WOOD (POWDER COATED) OR PAINTED FINISHES

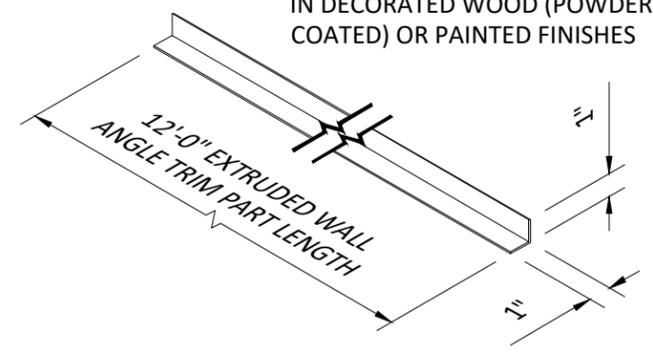

*NATURA NEO LINEAR 4 PANEL SHOWN, LINEAR 8 PANEL SIMILAR



5015 Oakbrook Parkway, Suite 100
Norcross, GA 30093
T 800.366.4327
F 770.806.0214
HDarchitectural.com

All rights reserved. This drawing is the property of Hunter Douglas. It may not be copied or multiplied, neither wholly nor partly. It may not be submitted for perusal to third parties.

SPECIFICATIONS
(unless noted otherwise)
MATERIAL: 5/8" FIRE RATED MDF
FINISH: WOOD VENEER
PERFORATION: NOT AVAILABLE

WALL TRIM SPECIFICATIONS
PROJECT: NATURA NEO LINEAR PRODUCT SPECIFICATIONS
DRAWING NUMBER: NATNEO-LINEAR-A1.6
SCALE: AS SHOWN
DRAWN BY: HDA ENGINEERING
DATE: 1/5/18