



TYPICAL ISOMETRIC
SCALE: NOT TO SCALE

FIXTURE INDEPENDENTLY SUPPORTED IN ACCORDANCE
WITH LOCAL BUILDING CODES & FIXTURE
MANUFACTURER'S INSTRUCTIONS

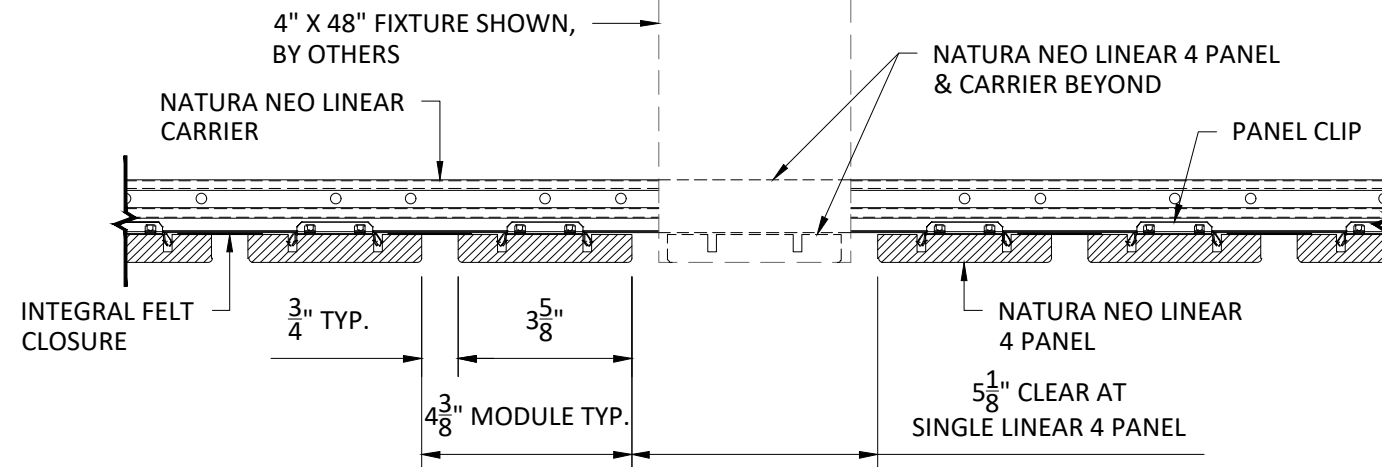

TYPICAL SECTION THROUGH PANELS
SCALE: 3" = 1'-0"

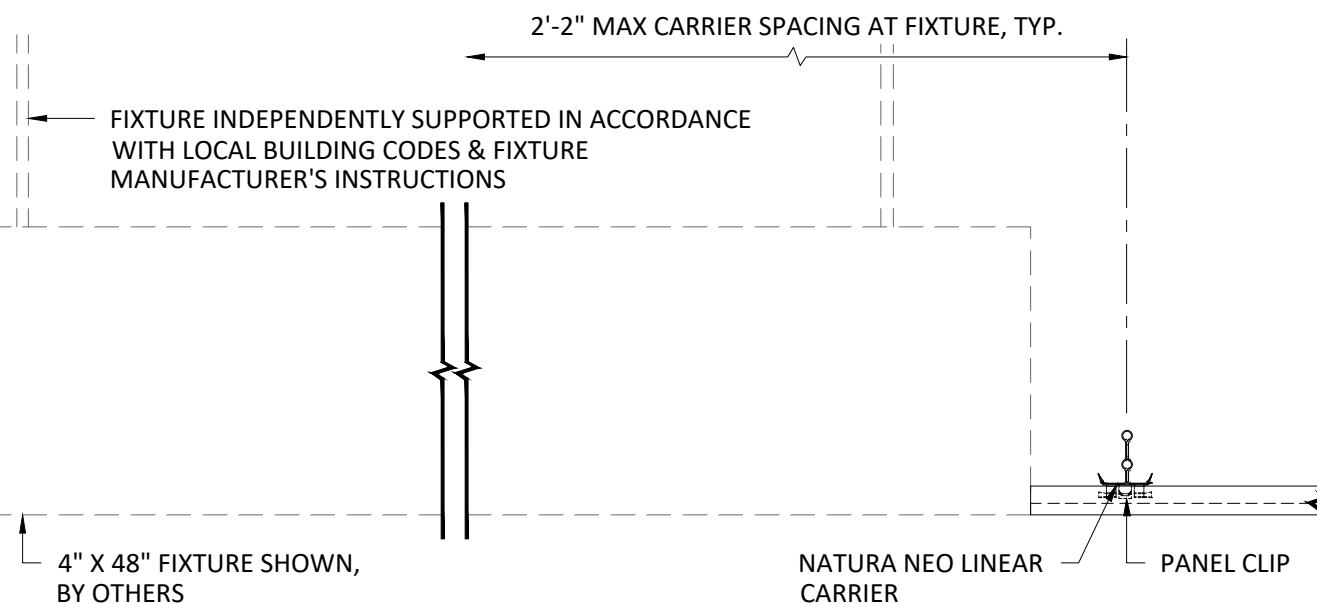

TYPICAL SECTION THROUGH CARRIERS
SCALE: 3" = 1'-0"

*VERTICAL SUPPORT OMITTED FOR CLARITY

HunterDouglas
Architectural

5015 Oakbrook Parkway, Suite 100
Norcross, GA 30093
T 800.366.4327
F 770.806.0214
HDarchitectural.com

All rights reserved. This drawing is the property of Hunter Douglas. It may not be copied or multiplied, neither wholly nor partly. It may not be submitted for perusal to third parties.

SPECIFICATIONS

(unless noted otherwise)

MATERIAL: 5/8" FIRE RATED MDF
FINISH: WOOD VENEER
PERFORATION: NOT AVAILABLE

LINEAR PANEL 4 FIXTURE RECOMMENDATION

PROJECT: NATURA NEO LINEAR PRODUCT SPECIFICATIONS
DRAWING NUMBER: NATNEO-LINEAR-A1.8
SCALE: AS SHOWN
DRAWN BY: HDA ENGINEERING
DATE: 1/5/18