

PANEL SIZES

PLAZA PANELS CONTAIN 1/4" REVEALS BETWEEN PANELS

2'-0", 2'-6", 3'-0", AND 4'-0" WIDE WITH LENGTHS UP TO 10'-0"

USE 6" LENGTH INCREMENTS FOR COMPATIBILITY WITH STANDARD 6" PUNCHED MAIN TEES. CUSTOM LENGTH INCREMENTS AVAILABLE, CONTACT HUNTER DOUGLAS.

PANEL MATERIAL

1" ALUMINUM HONEYCOMB COMPOSITE

PANEL FINISHES

PAINTED

POWDER COATED


PERFORATIONS

PANEL FACE: #144, 6% OPEN AREA


PERFORATIONS RUN PAST EDGES OF PANEL FACE

BACK SKIN: #103, 20% OPEN AREA

NON-PERFORATED AVAILABLE

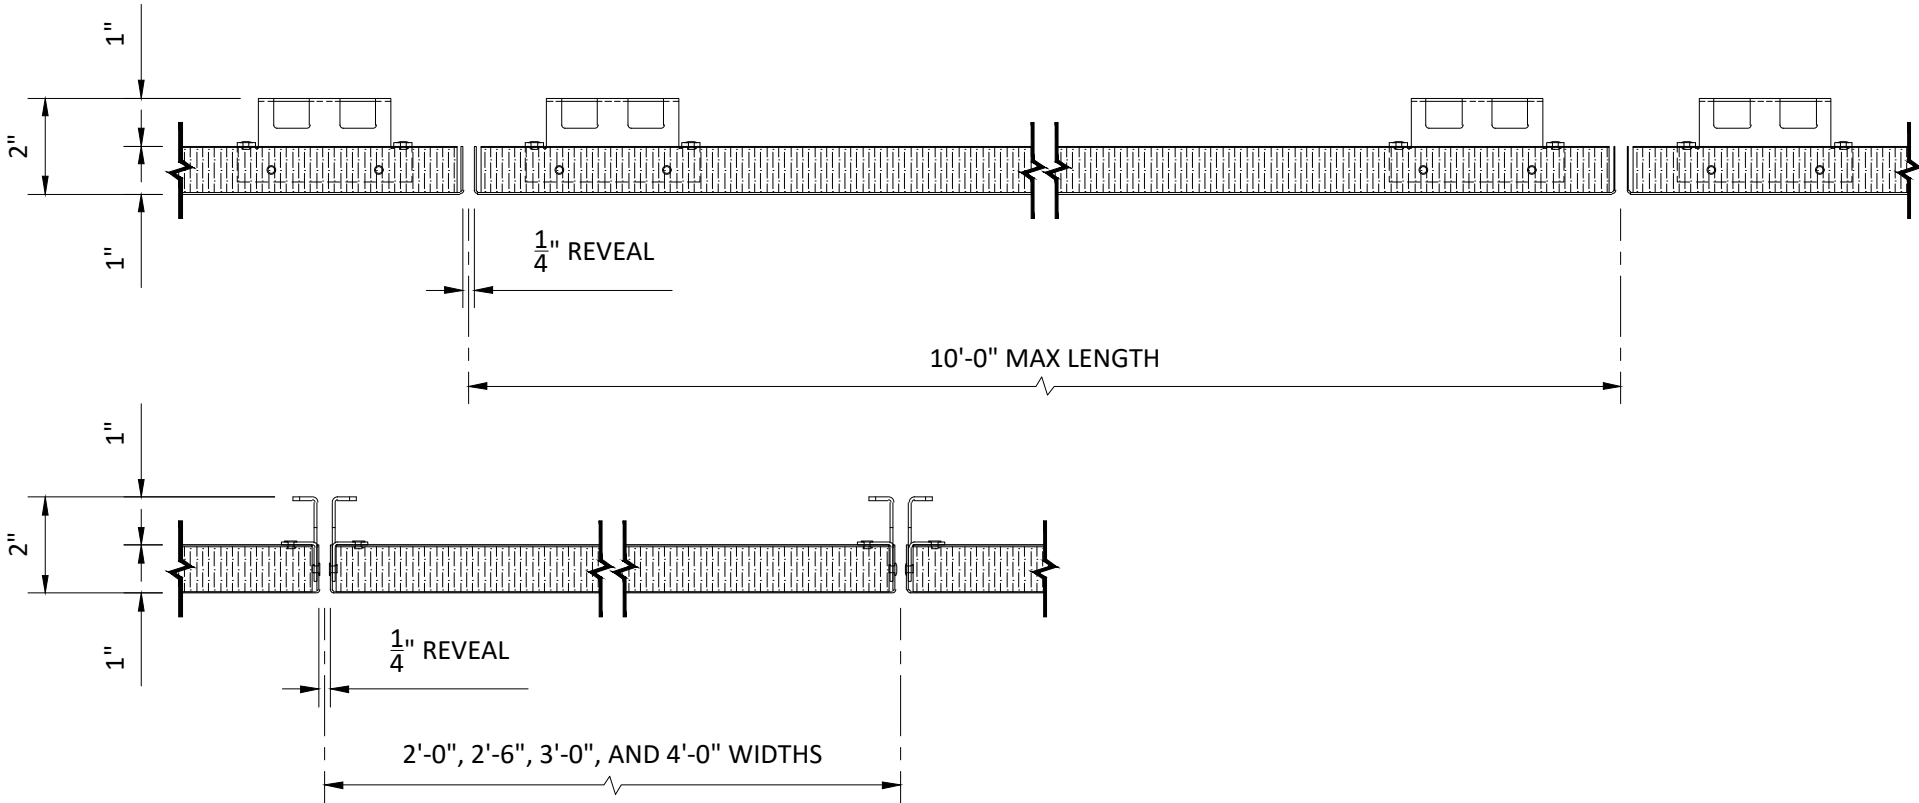

PANEL SIDE & END VIEW
SCALE: 3" = 1'-0"

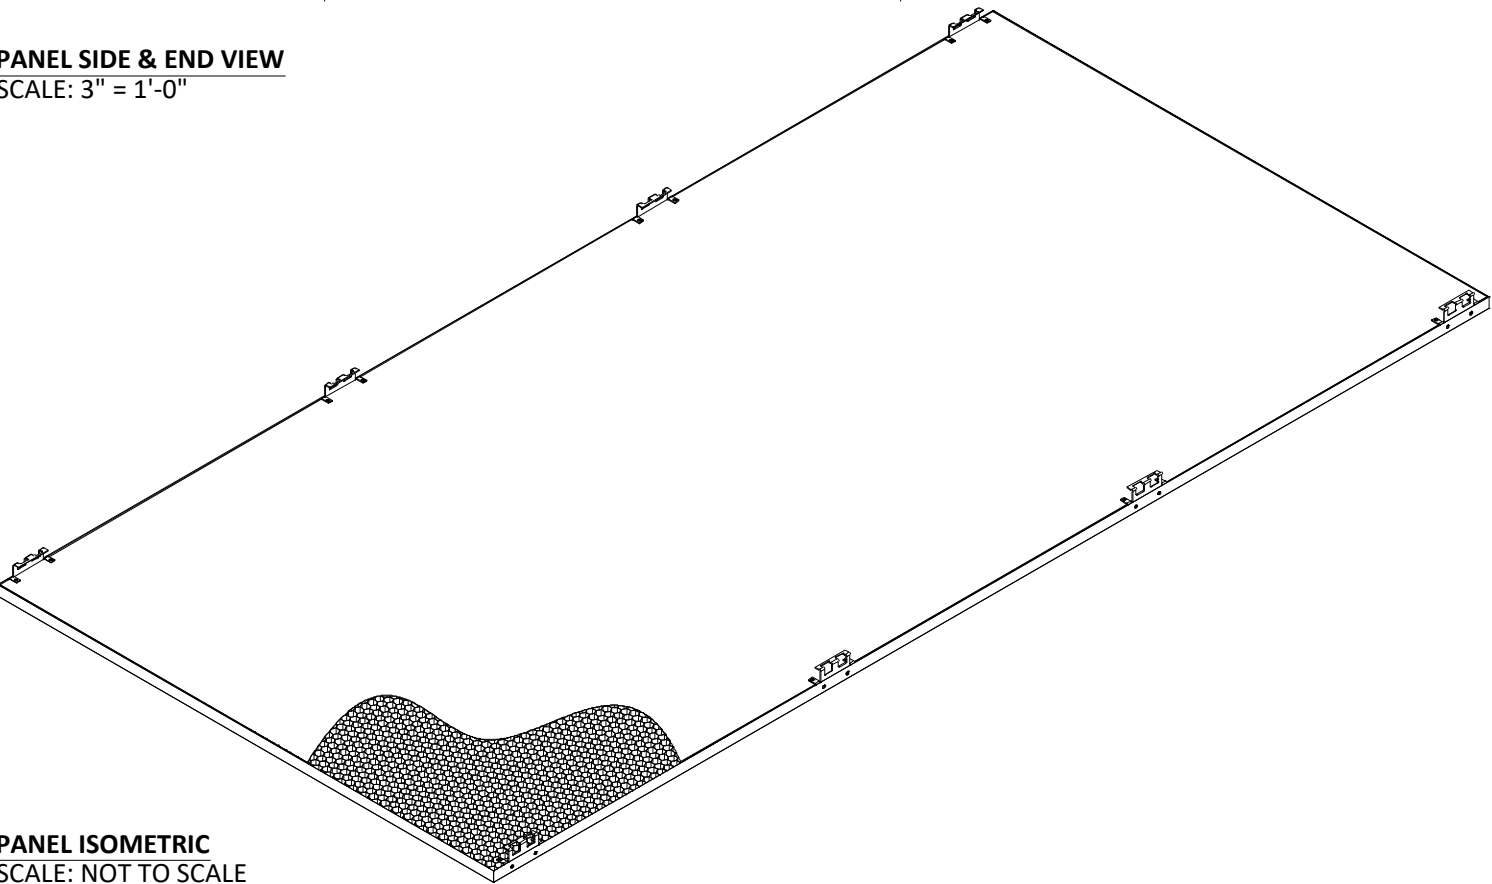

PANEL ISOMETRIC
SCALE: NOT TO SCALE

SPECIFICATIONS
(unless noted otherwise)

MATERIAL: 1" ALUMINUM HONEYCOMB COMPOSITE
FINISH: PAINT | POWDER COAT
PERFORATION: NON-PERFORATED | #144

PANEL SPECIFICATIONS

PROJECT: PLAZA PRODUCT SPECIFICATIONS
DRAWING NUMBER: PLAZA-A1.1
SCALE: AS SHOWN
DRAWN BY: HDA ENGINEERING
DATE: 6/15/18