



TYPICAL ISOMETRIC
SCALE: NOT TO SCALE

INTERIOR INSTALLATION

HEAVY DUTY TORSION SPRING,
PART # TS34170-10/NO-Z

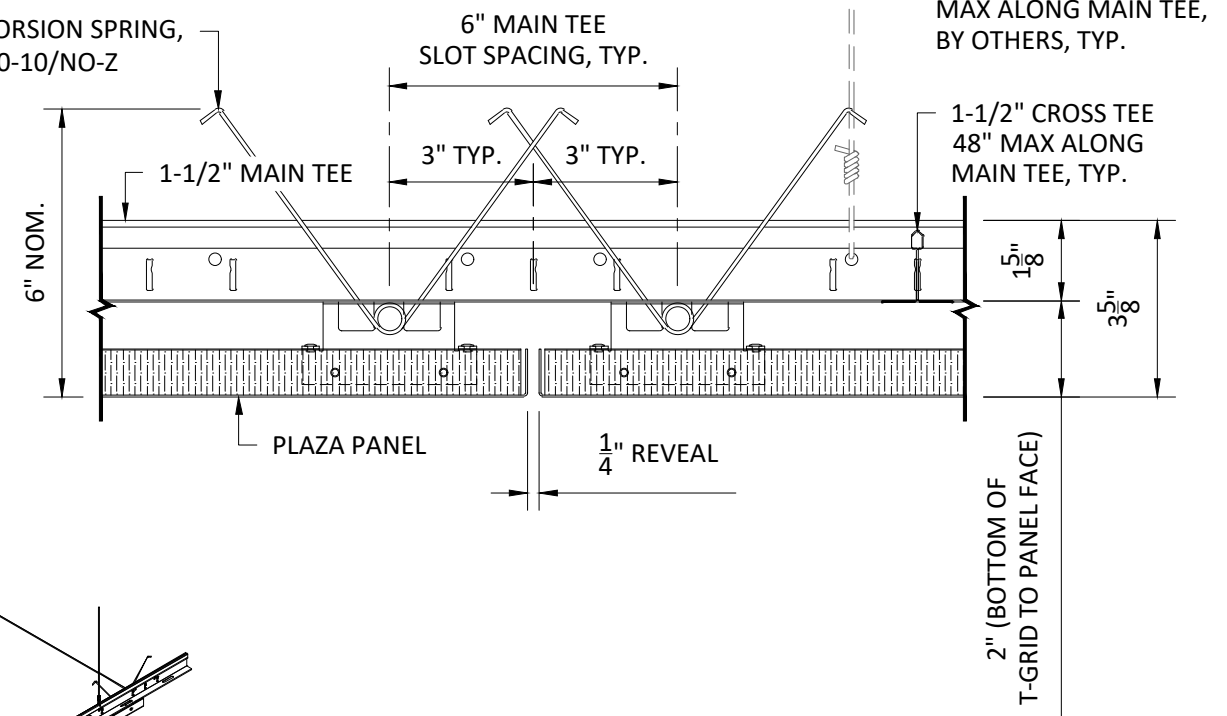

HEAVY DUTY TORSION SPRING,
PART # TS34170-10/NO-Z

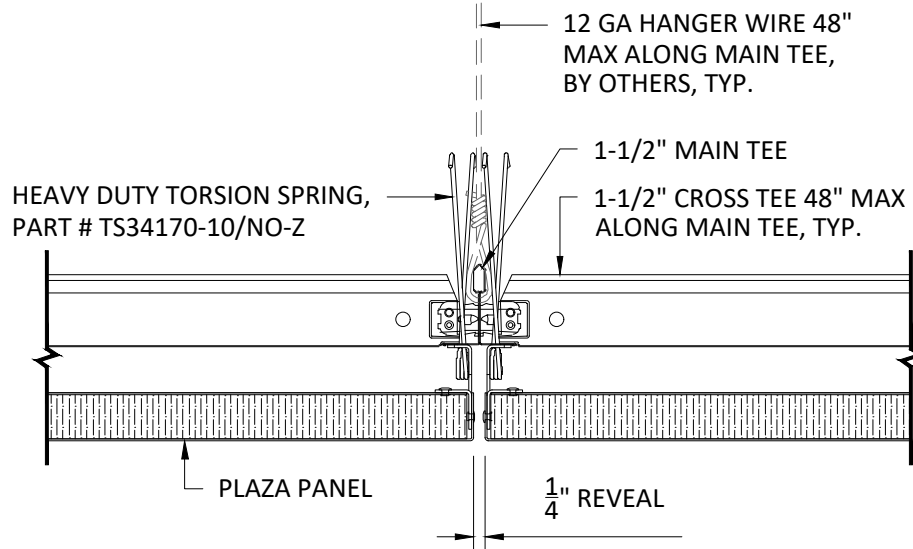

TYPICAL SECTIONS
SCALE: 3" = 1'-0"

NOTE:

ATTACHMENT TO STRUCTURE
DESIGNED AND PROVIDED BY OTHERS,
NOT BY HUNTER DOUGLAS.

*4'-0" X 8'-0" PLAZA PANEL SHOWN, ALL SIZES SIMILAR



5015 Oakbrook Parkway, Suite 100
Norcross, GA 30093
T 800.366.4327
F 770.806.0214
HDarchitectural.com

All rights reserved. This drawing is the property of Hunter Douglas. It may not be copied or multiplied, neither wholly nor partly. It may not be submitted for perusal to third parties.

SPECIFICATIONS

(unless noted otherwise)

MATERIAL: 1" ALUMINUM HONEYCOMB COMPOSITE
FINISH: PAINT | POWDER COAT
PERFORATION: NON-PERFORATED | #144

SUSPENSION SPECIFICATIONS

PROJECT: PLAZA PRODUCT SPECIFICATIONS
DRAWING NUMBER: PLAZA-A1.2
SCALE: AS SHOWN
DRAWN BY: HDA ENGINEERING
DATE: 6/15/18