




EXTRUDED WALL ANGLE TRIM

0.063" EXTRUDED ALUMINUM

12'-0" PART LENGTH

PAINTED OR POWDER COATED

CURVED APPLICATIONS AVAILABLE

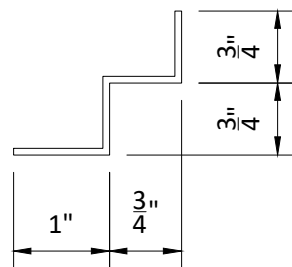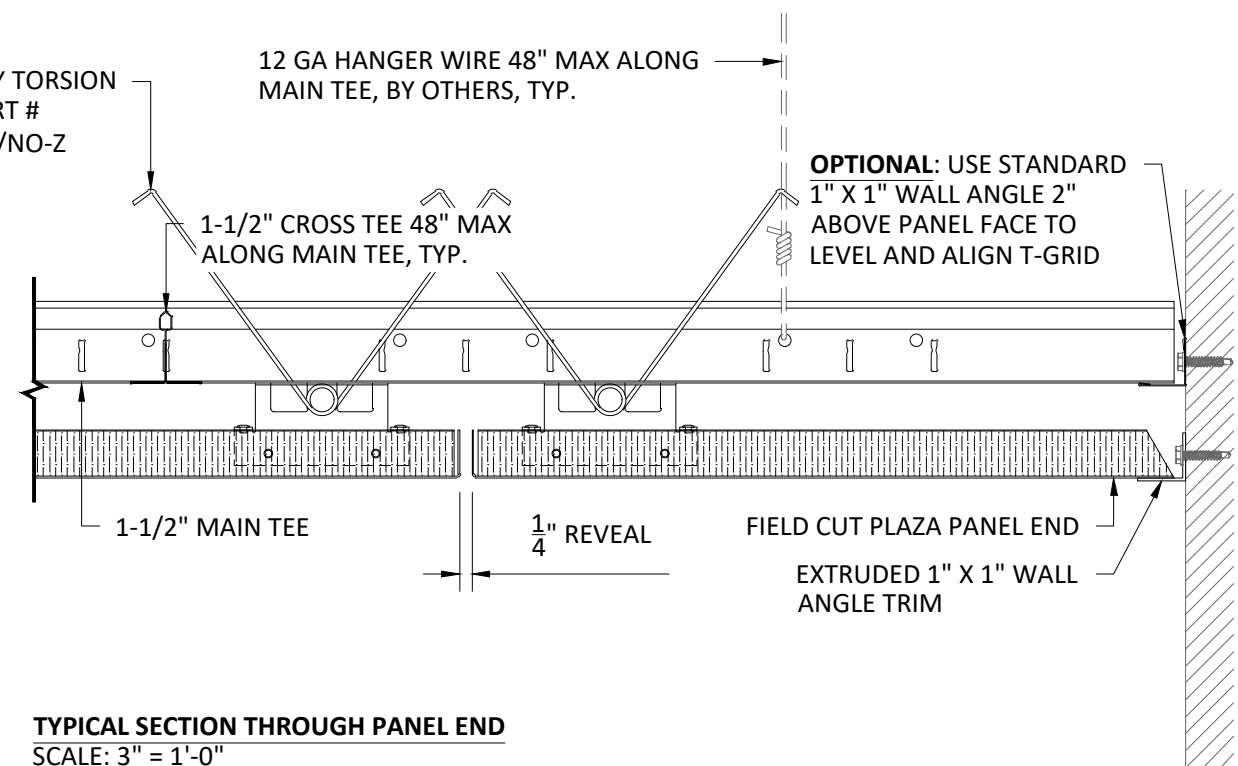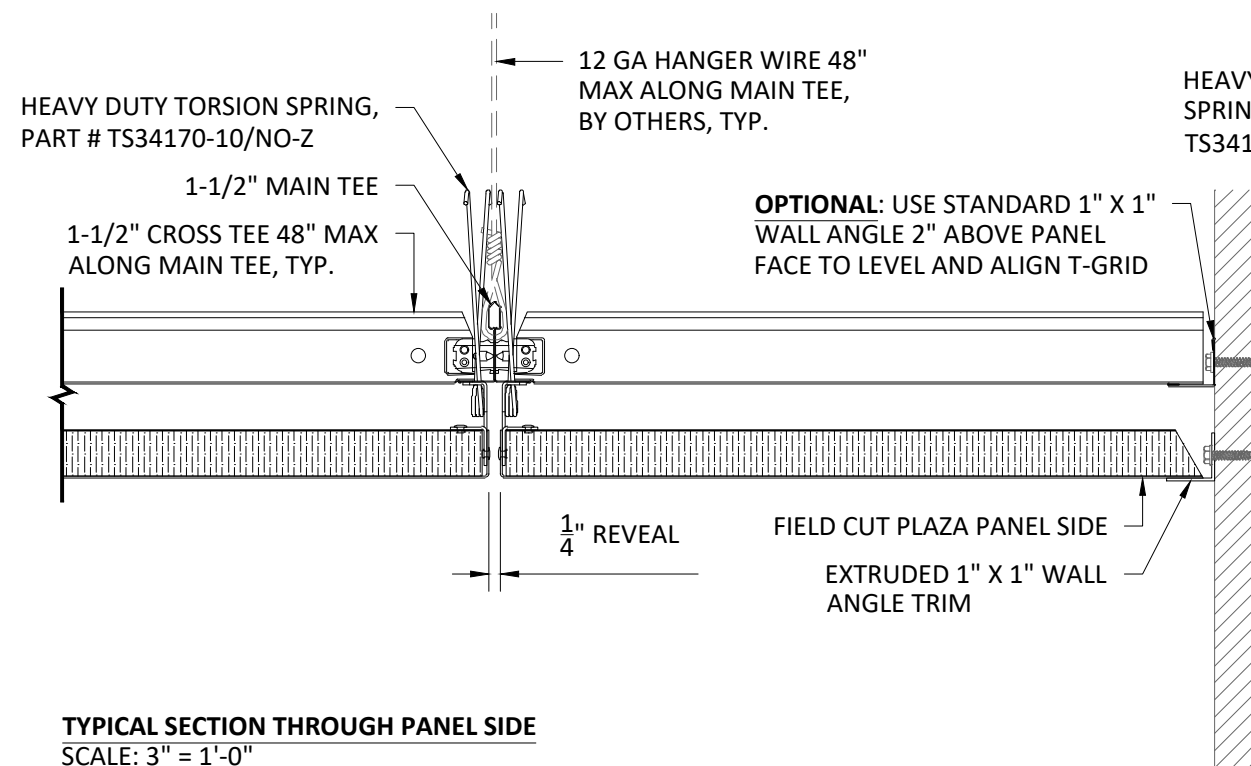

EXTRUDED STEP TRIM



0.063" EXTRUDED ALUMINUM

12'-0" PART LENGTH

TRIM CAN BE INVERTED FOR EITHER 1" OR 3/4" EXPOSED FLANGE

PAINTED OR POWDER COATED

CURVED APPLICATIONS AVAILABLE

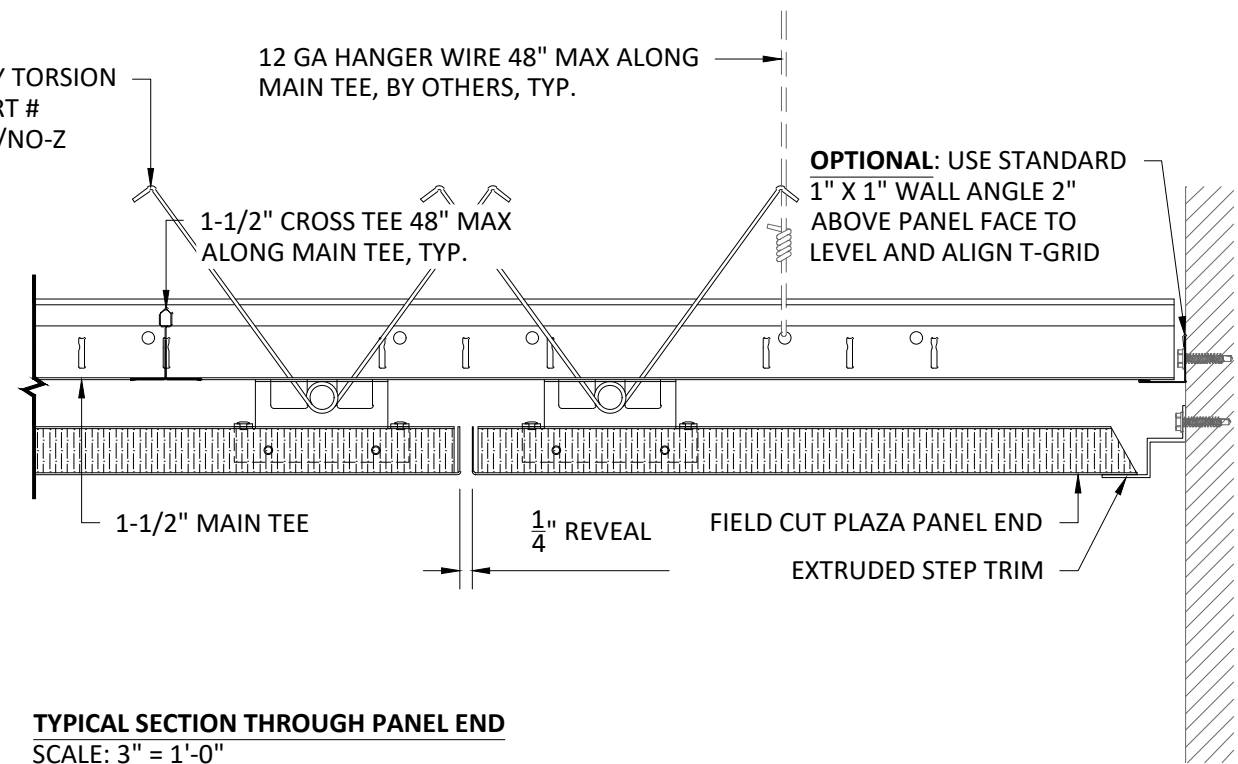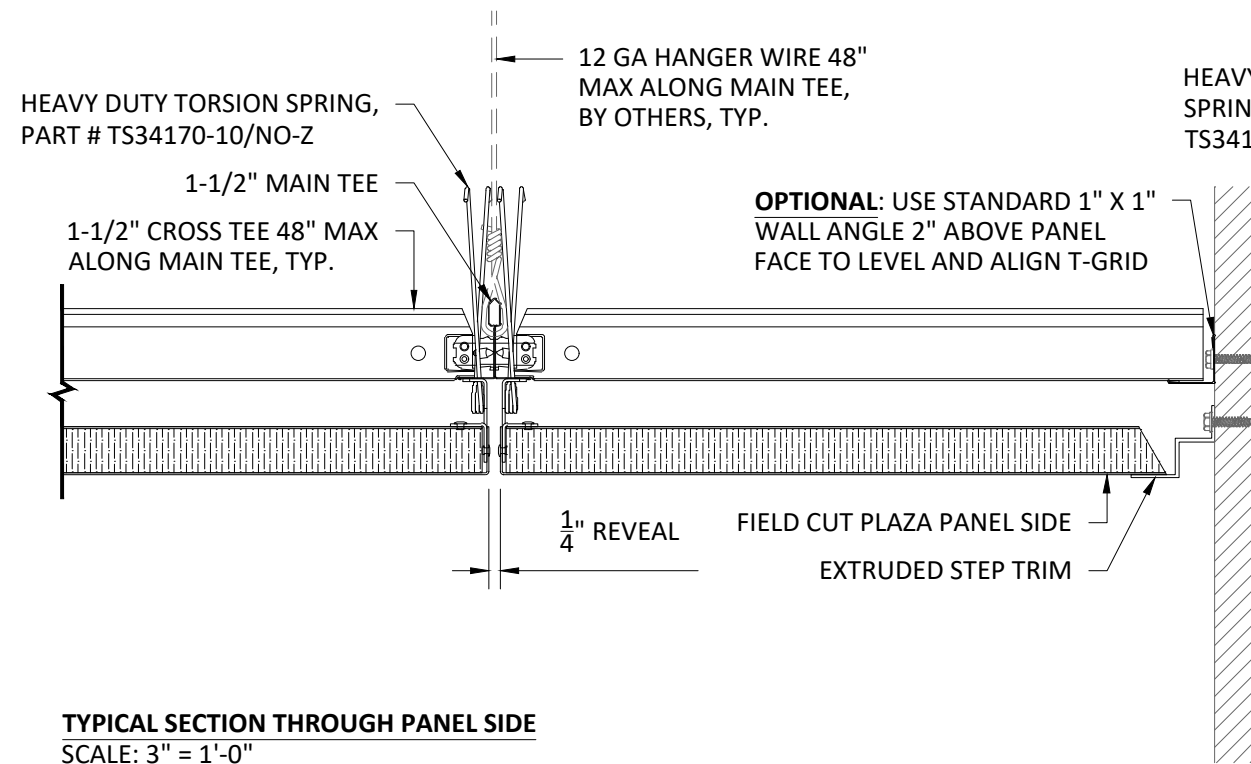

INTERIOR INSTALLATION



5015 Oakbrook Parkway, Suite 100
Norcross, GA 30093
T 800.366.4327
F 770.806.0214
HDarchitectural.com

All rights reserved. This drawing is the property of Hunter Douglas. It may not be copied or multiplied, neither wholly nor partly. It may not be submitted for perusal to third parties.

SPECIFICATIONS

(unless noted otherwise)

MATERIAL: 1" ALUMINUM HONEYCOMB COMPOSITE
FINISH: PAINT | POWDER COAT
PERFORATION: NON-PERFORATED | #144

WALL TRIM SPECIFICATIONS

PROJECT: PLAZA PRODUCT SPECIFICATIONS
DRAWING NUMBER: PLAZA-A1.4
SCALE: AS SHOWN
DRAWN BY: HDA ENGINEERING
DATE: 6/15/18