

PANEL SIZE

1" THICK PANELS WITH FACTORY-ASSEMBLED Z-RAILS FOR 1-1/4" SYSTEM DEPTH

AVAILABLE FROM 6" X 12" UP TO 48" X 120"

PANELS CAN BE ORIENTED HORIZONTALLY OR VERTICALLY

PANEL JOINTS

BUTT JOINTS

REVEAL JOINTS -- 1/4" OR 1/2" OPTIONS

PANEL MATERIAL

WALL PANELS ARE CATEGORIZED AS "PEDESTRIAN LEVEL" AND "ACOUSTICAL LEVEL". PEDESTRIAN LEVEL PANELS ARE PREFERRED FOR PANELS WITHIN REACH, I.E., UP TO 6' HEIGHT. ACOUSTICAL LEVEL PANELS OFFER MORE PERFORATION OPTIONS.

ACOUSTICAL LEVEL:
.040", .050", .063", .090", OR .125" ALUMINUM
24 GA, 20 GA, OR 16 GA STAINLESS STEEL

PEDESTRIAN LEVEL:
.063", .090", OR .125" ALUMINUM
20 GA OR 16 GA STAINLESS STEEL

PANEL FINISHES

PAINTED

POWDER COATED



DECORATED WOOD-LOOK (POWDER COAT)

STAINLESS STEEL 2B SATIN 7772C
STAINLESS STEEL #4 BRUSHED 7774C
STAINLESS STEEL #8 POLISHED 7778C


PERFORATIONS

CONTACT HUNTER DOUGLAS FOR PERFORATION OPTIONS

INTERIOR INSTALLATION

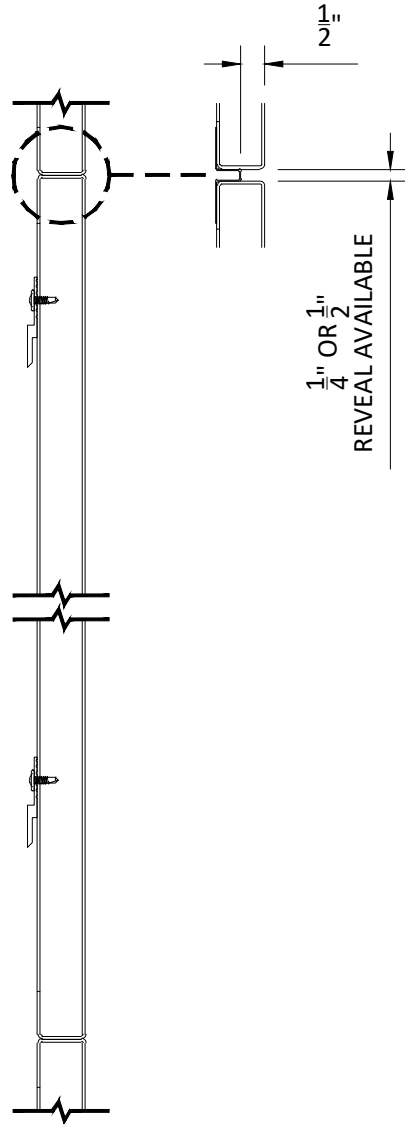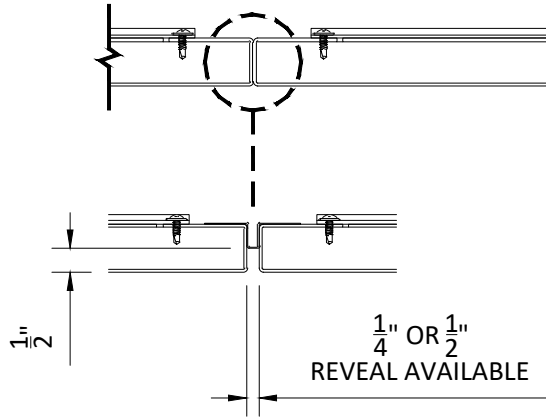

TYPICAL PANEL SECTIONS
SCALE: 3" = 1'-0"

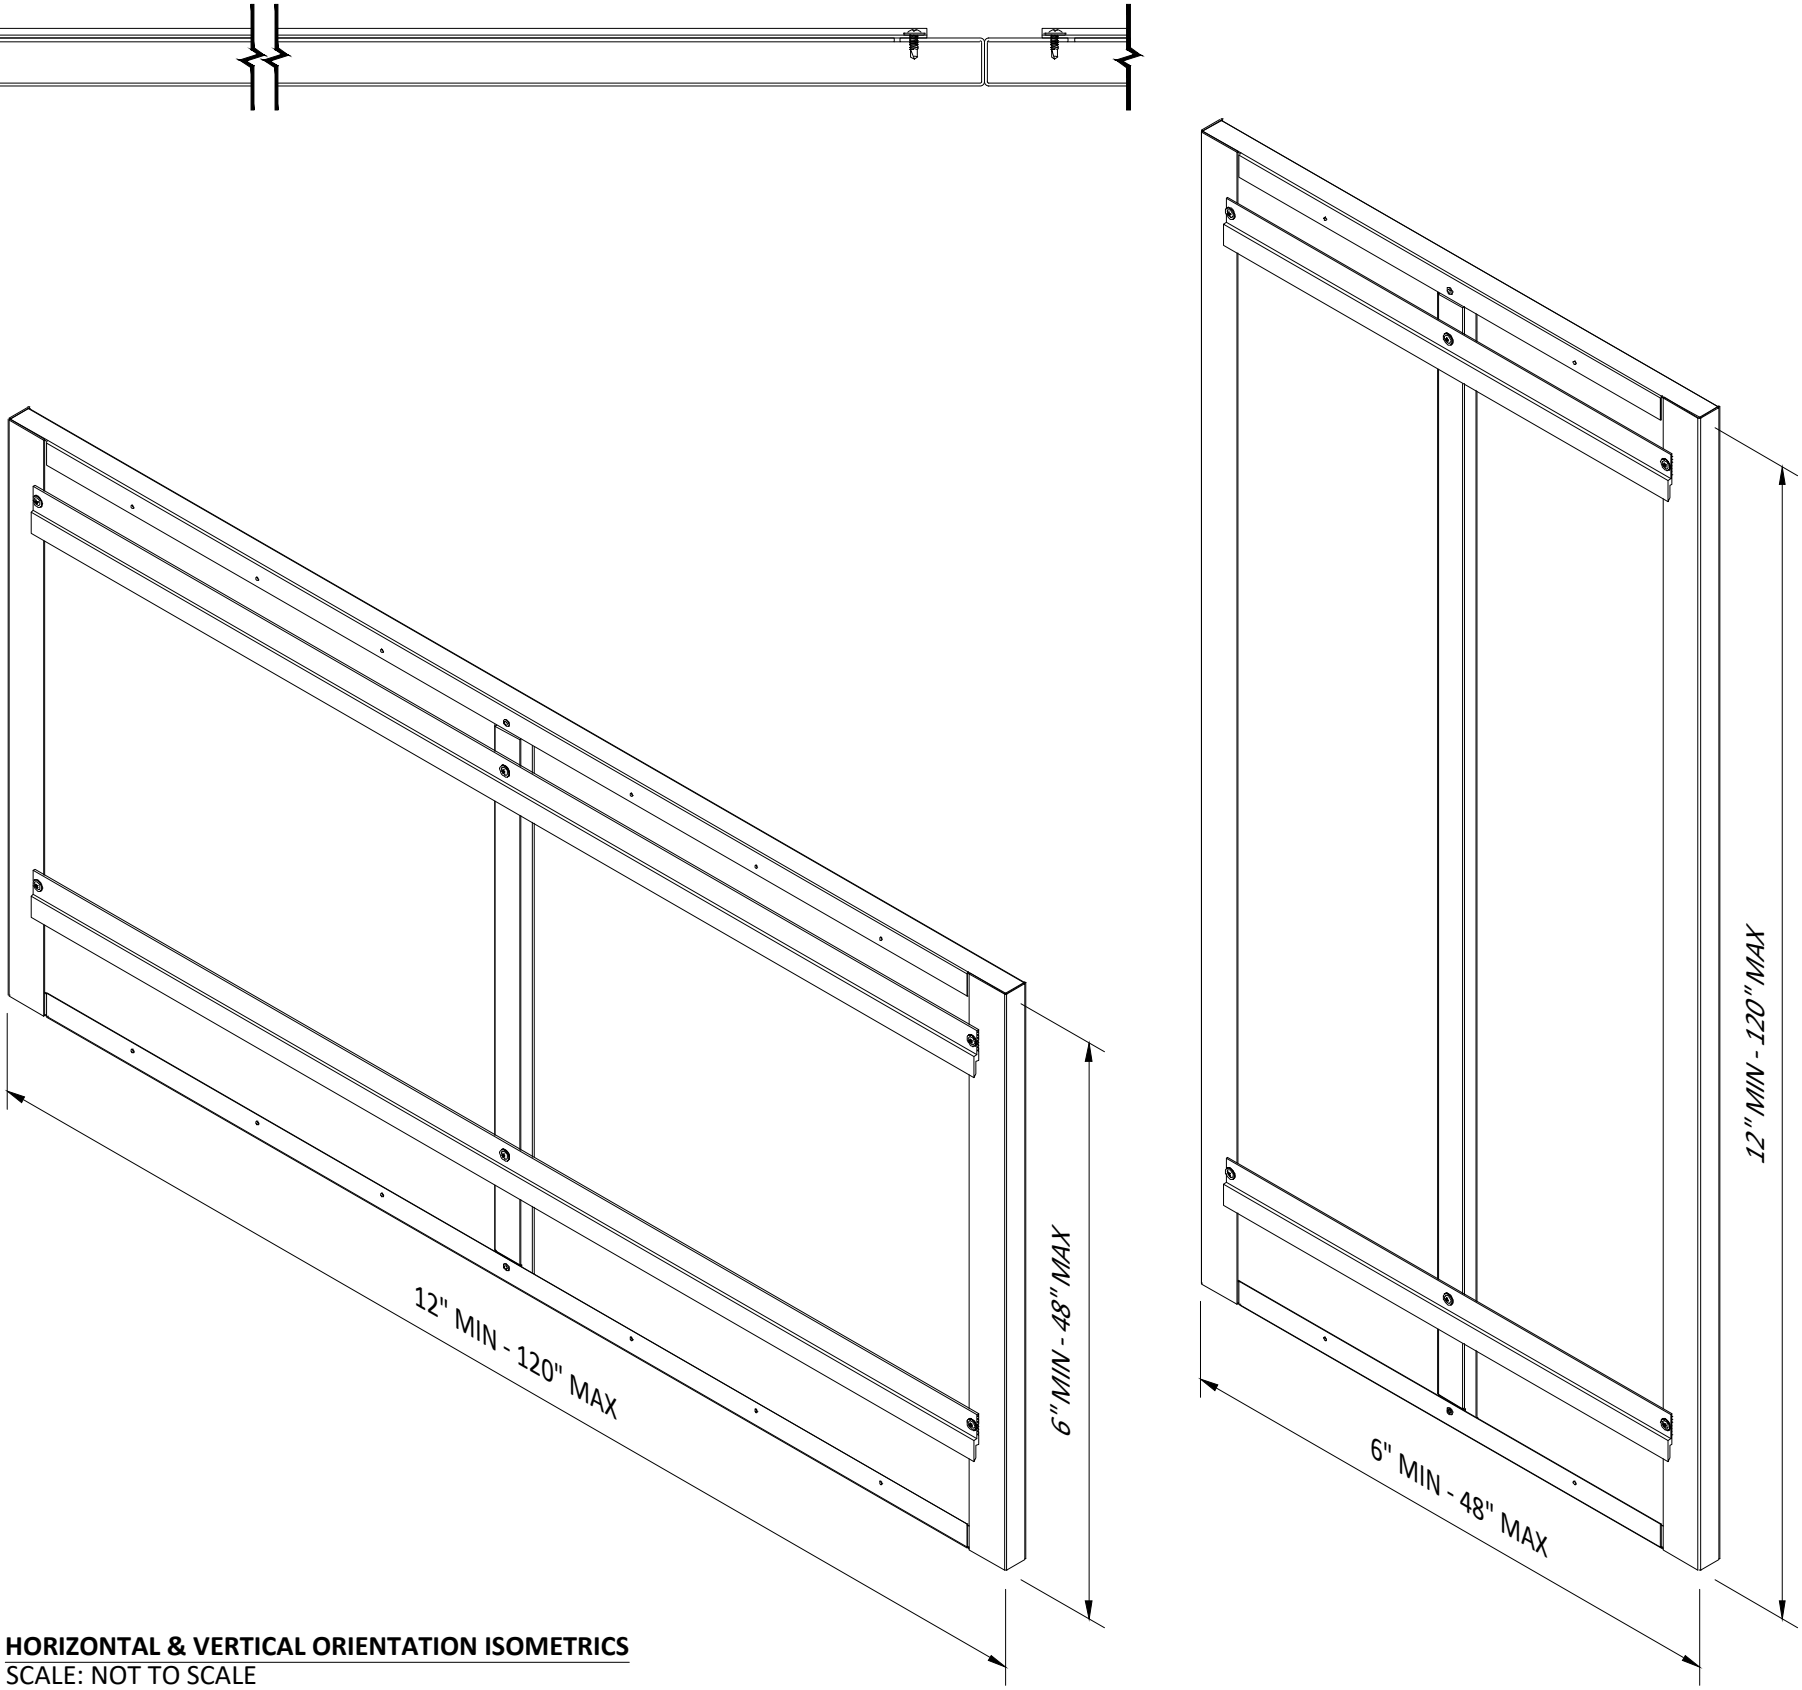

HORIZONTAL & VERTICAL ORIENTATION ISOMETRICS
SCALE: NOT TO SCALE



5015 Oakbrook Parkway, Suite 100
Norcross, GA 30093
T 800.366.4327
F 770.806.0214
HDarchitectural.com

All rights reserved. This drawing is the property of Hunter Douglas. It may not be copied or multiplied, neither wholly nor partly. It may not be submitted for perusal to third parties.

SPECIFICATIONS
(unless noted otherwise)

MATERIAL: .040" | .050" | .063" | .090" | .125" ALUMINUM | 24 GA | 20 GA | 16 GA
STAINLESS STEEL
FINISH: PAINT | POWDER COAT | DECORATED WOOD FINISH | STAINLESS STEEL
PERFORATION: SEE DETAIL A1.1

PANEL SPECIFICATIONS

PROJECT: METAL WALL PANEL PRODUCT SPECIFICATIONS
DRAWING NUMBER: WALL-A1.1
SCALE: AS SHOWN
DRAWN BY: HDA ENGINEERING
DATE: 7/16/18